




CONTINUED BELOW

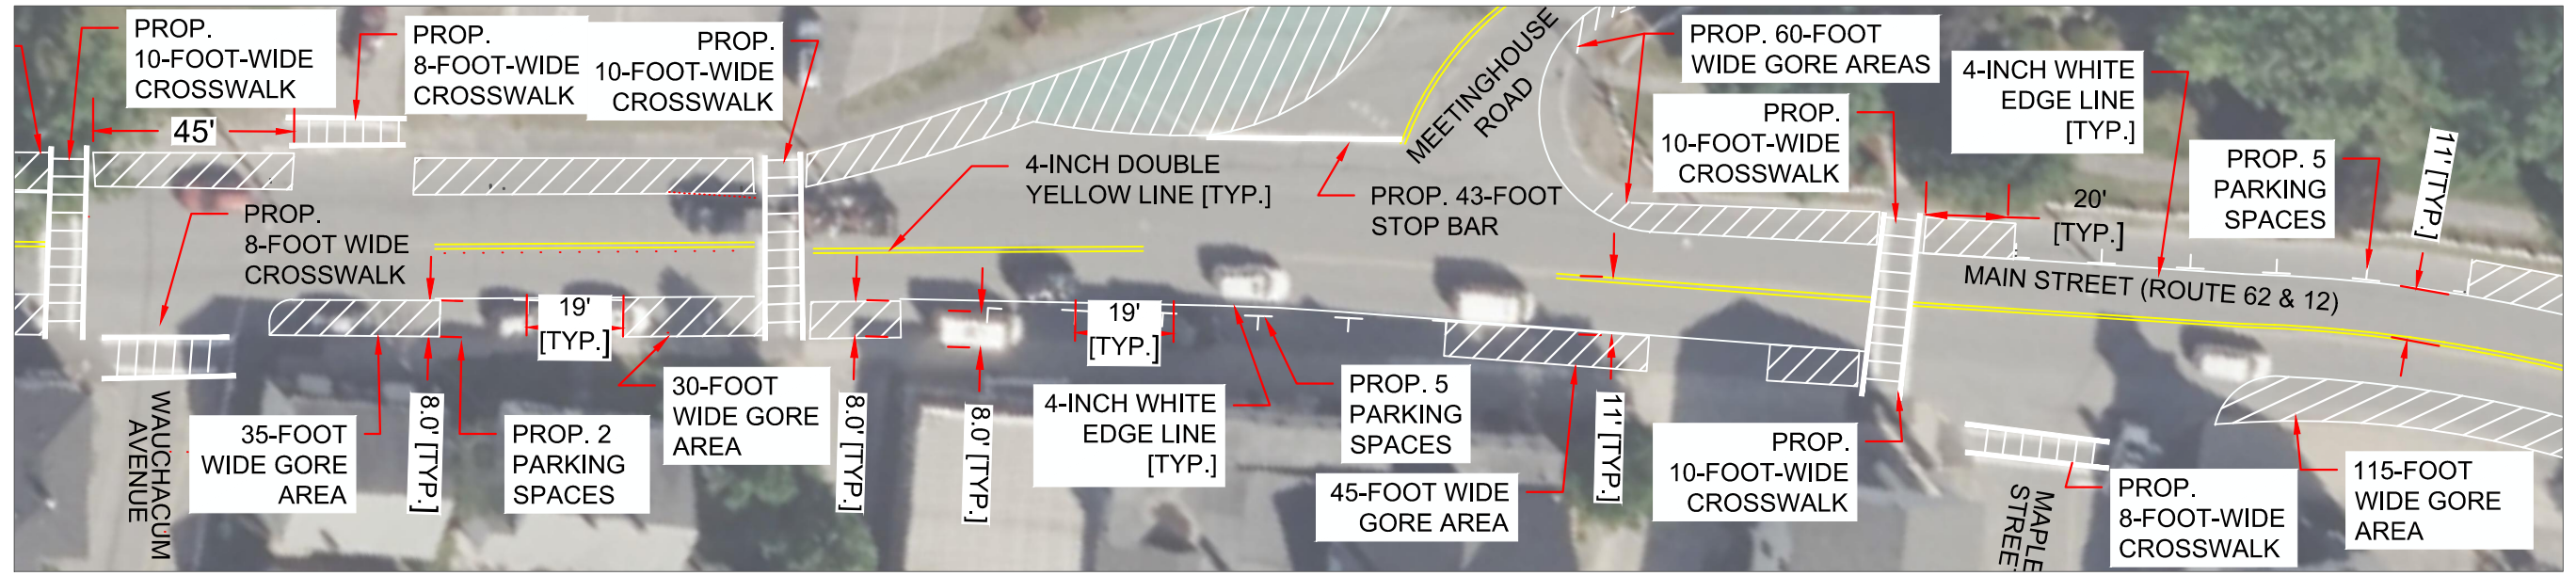


CONTINUED ON SHEET NO. 2

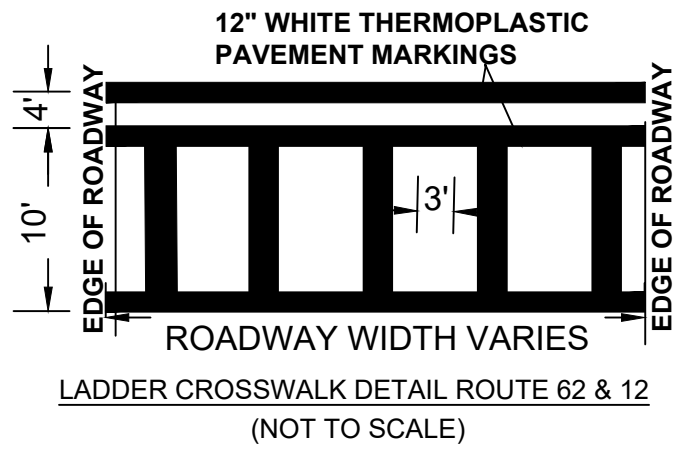


NOTE: OMIT STOP LINE IF MID-BLOCK CROSSING

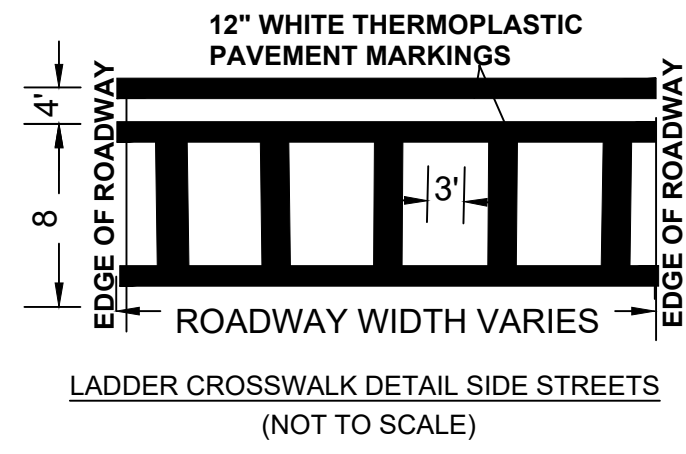

NOTE: OMIT STOP LINE IF MID-BLOCK CROSSING



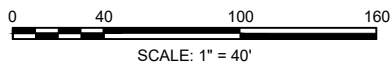


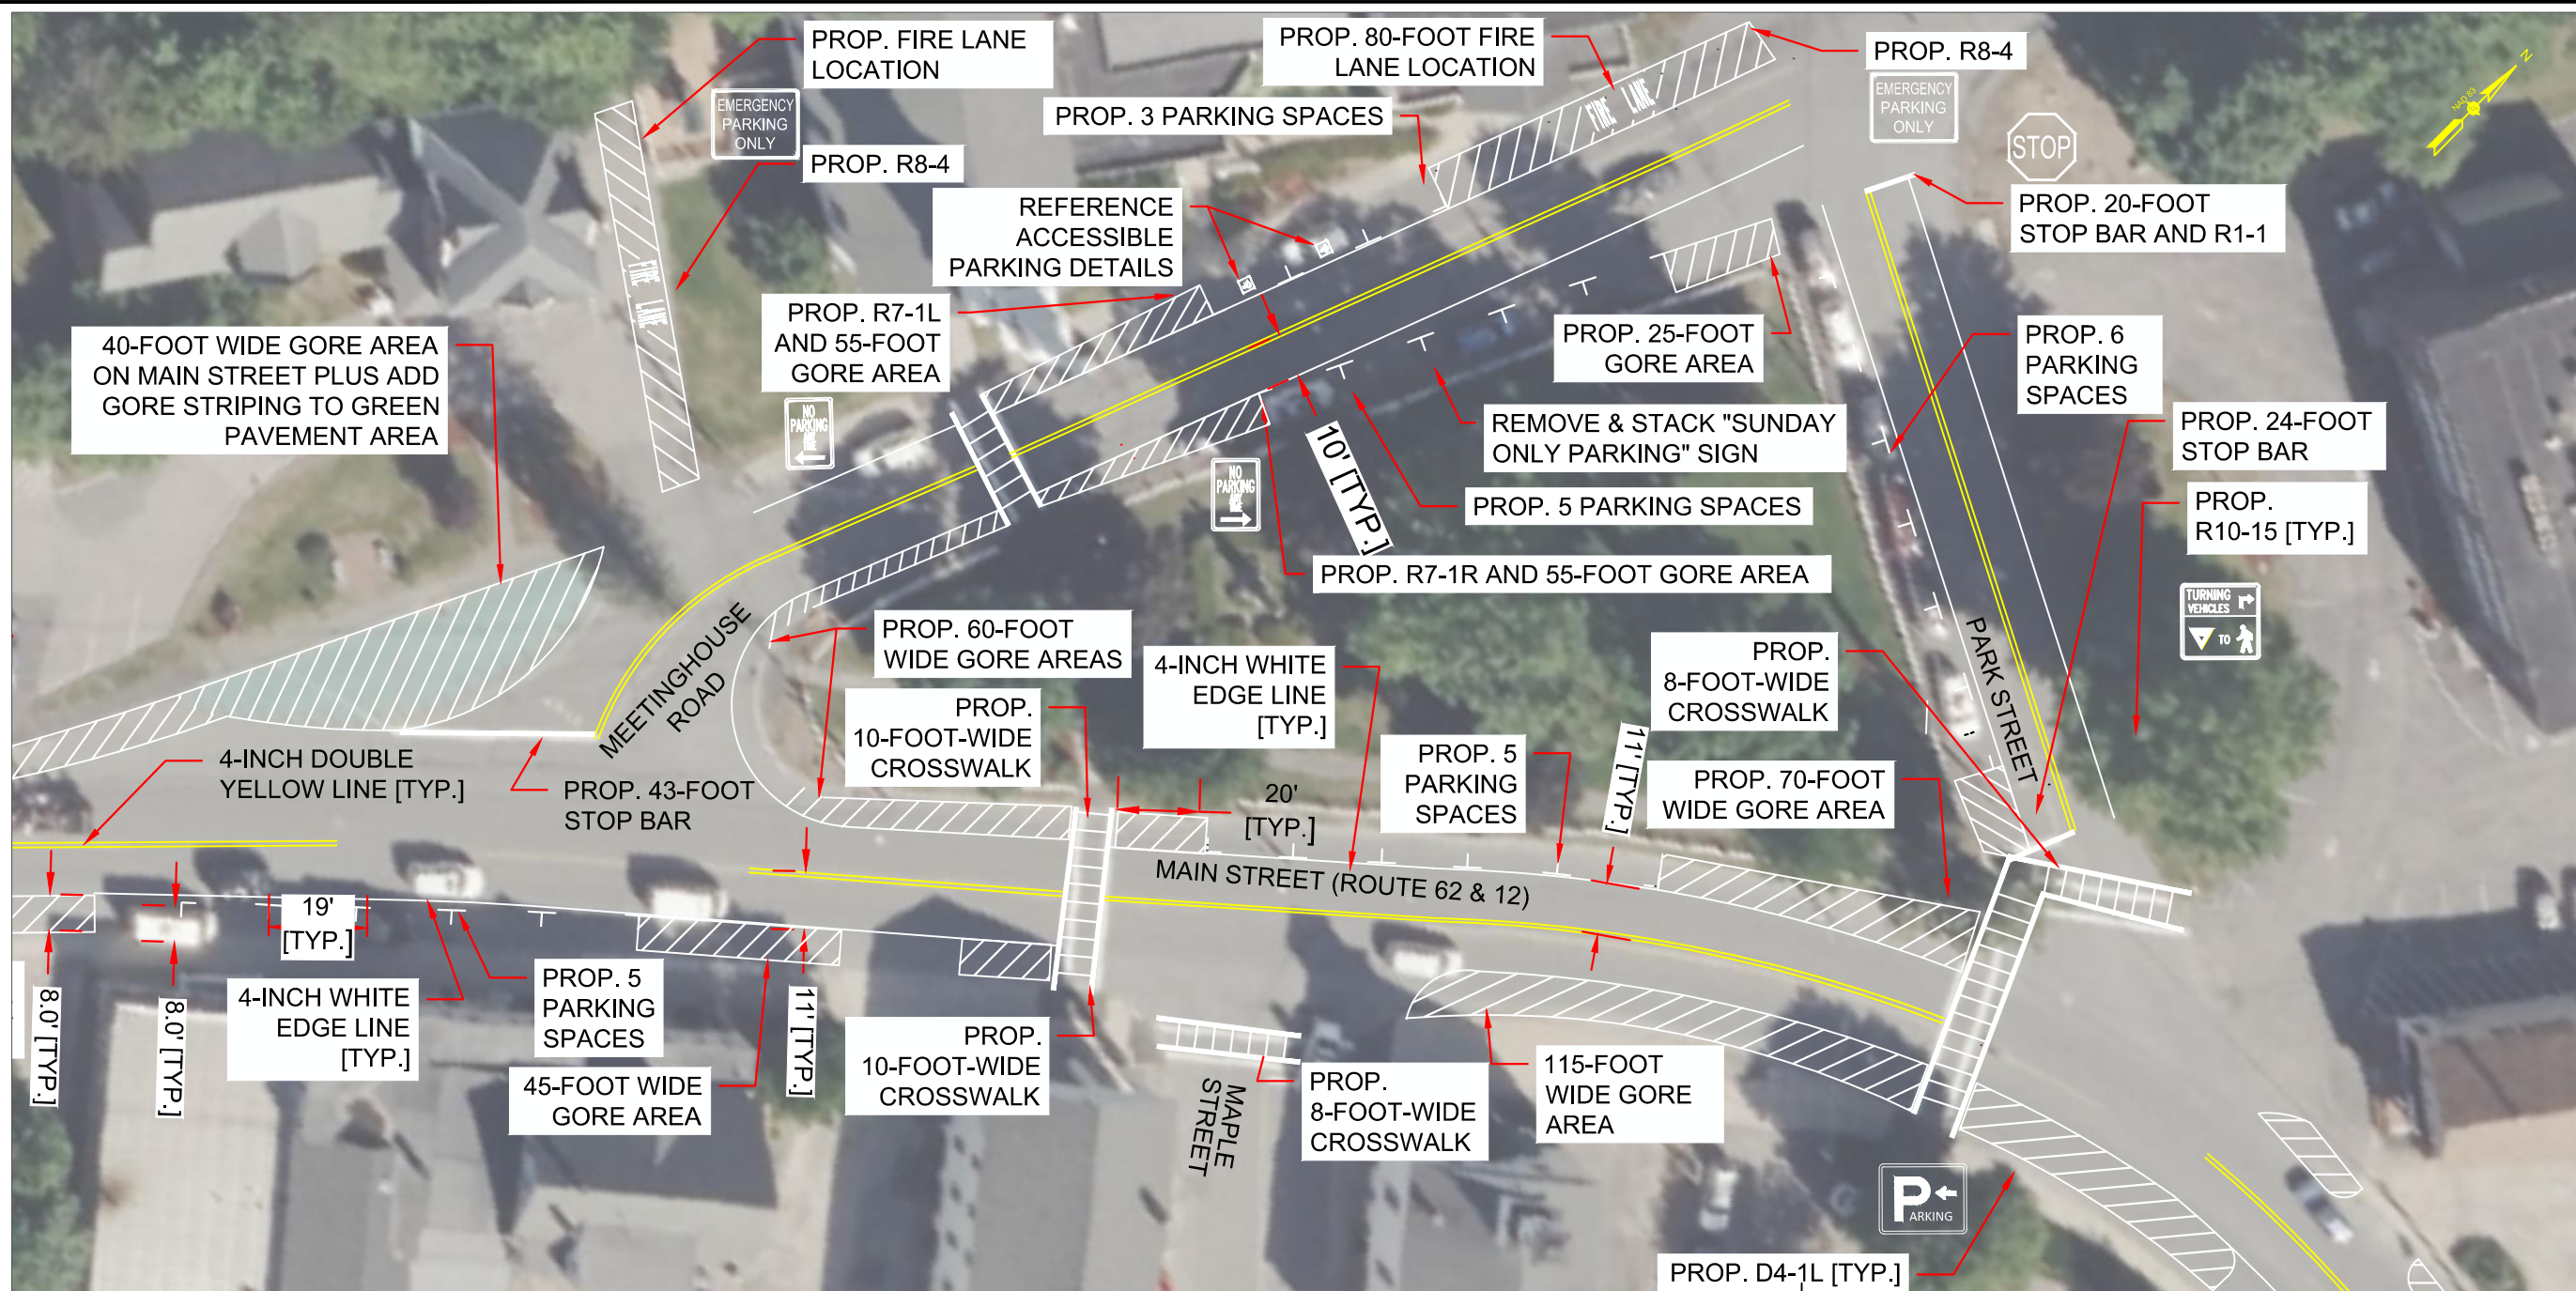

PROJECT: STERLING ROADWAY MARKING PLANS		
DESIGN SUBMISSION: FINAL		
DRAWING TITLE: LINE STRIPING PLANS		
PREPARED FOR: TOWN OF STERLING DEPARTMENT OF PUBLIC WORKS 171 WORCESTER ROAD STERLING, MASSACHUSETTS		
PREPARED BY: GREEN INTERNATIONAL AFFILIATES, INC. TRANSPORTATION STRUCTURAL WATER RESOURCES CIVIL/SITE 100 AMES POND DRIVE, SUITE 200 TEWKSBURY, MA 01876 978.923.0400 www.greenintl.com		
SCALE: AS NOTED	DESIGNED BY: J.G.	SHEET NO. 1 OF 4
DATE: 10/21/2022	DRAWN BY: J.G.	
PROJECT NO. 22112	CHECKED BY: A.V.	
NO.	DATE	REVISIONS



CONTINUED ON SHEET NO. 1


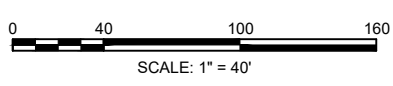
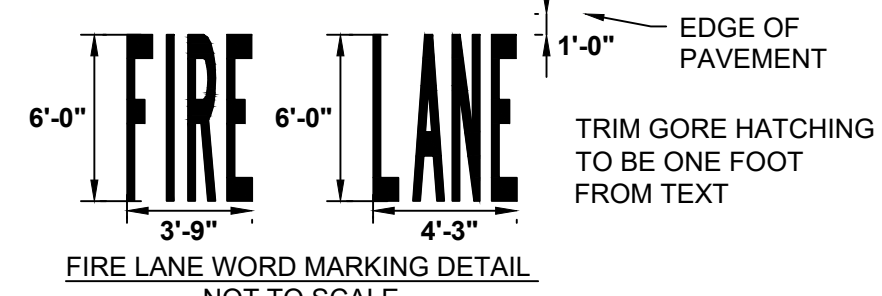
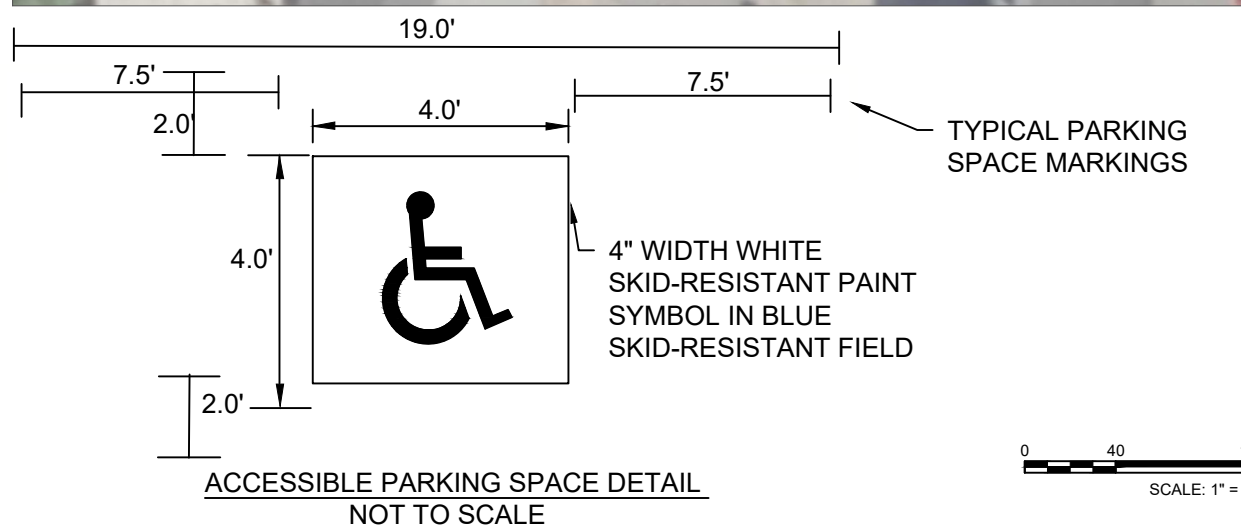
CONTINUED ON SHEET NO. 3



PROJECT: STERLING ROADWAY MARKING PLANS	
DESIGN SUBMISSION: FINAL	
DRAWING TITLE: LINE STRIPING PLANS	
PREPARED FOR:  TOWN OF STERLING DEPARTMENT OF PUBLIC WORKS 171 WORCESTER ROAD STERLING, MASSACHUSETTS	
PREPARED BY:  GREEN INTERNATIONAL AFFILIATES, INC. TRANSPORTATION STRUCTURAL WATER RESOURCES CIVIL/SITE 100 AMES POND DRIVE, SUITE 200 TEWKSBURY, MA 01876 978.923.0400 www.greenintl.com	
SCALE: AS NOTED	DESIGNED BY: J.G.
DATE: 10/21/2022	DRAWN BY: J.G.
PROJECT NO. 22112	CHECKED BY: A.V.
SHEET NO. 2 OF 4	

NO.	DATE	REVISIONS


CONTINUED ON SHEET NO. 2

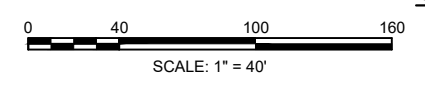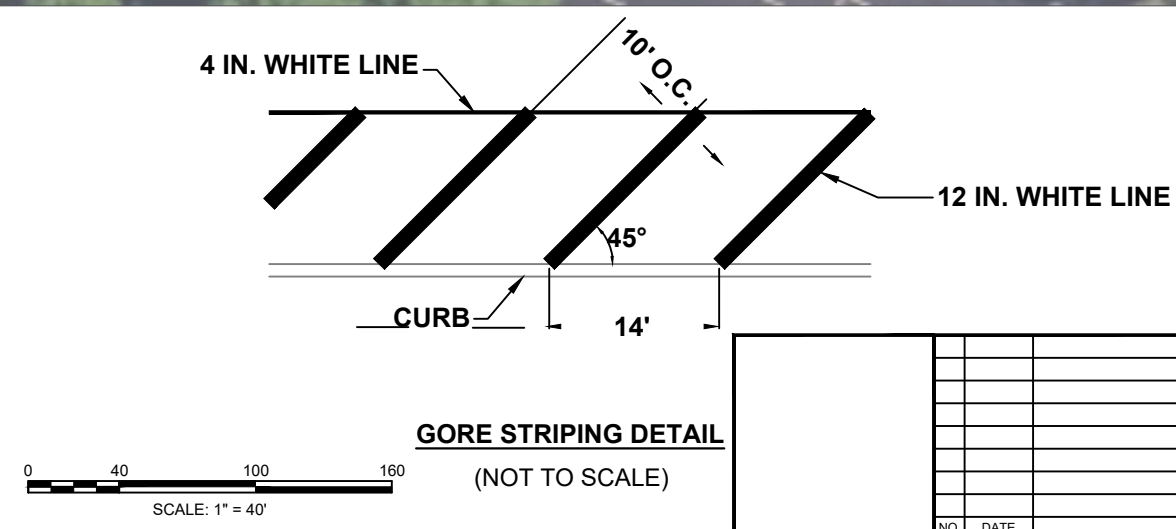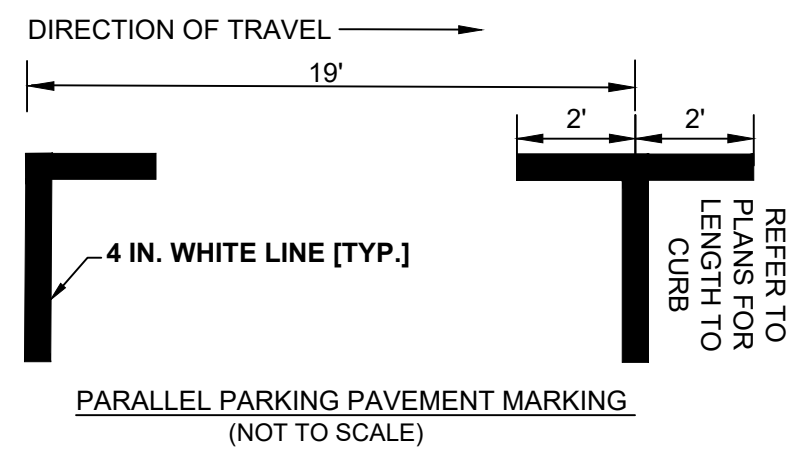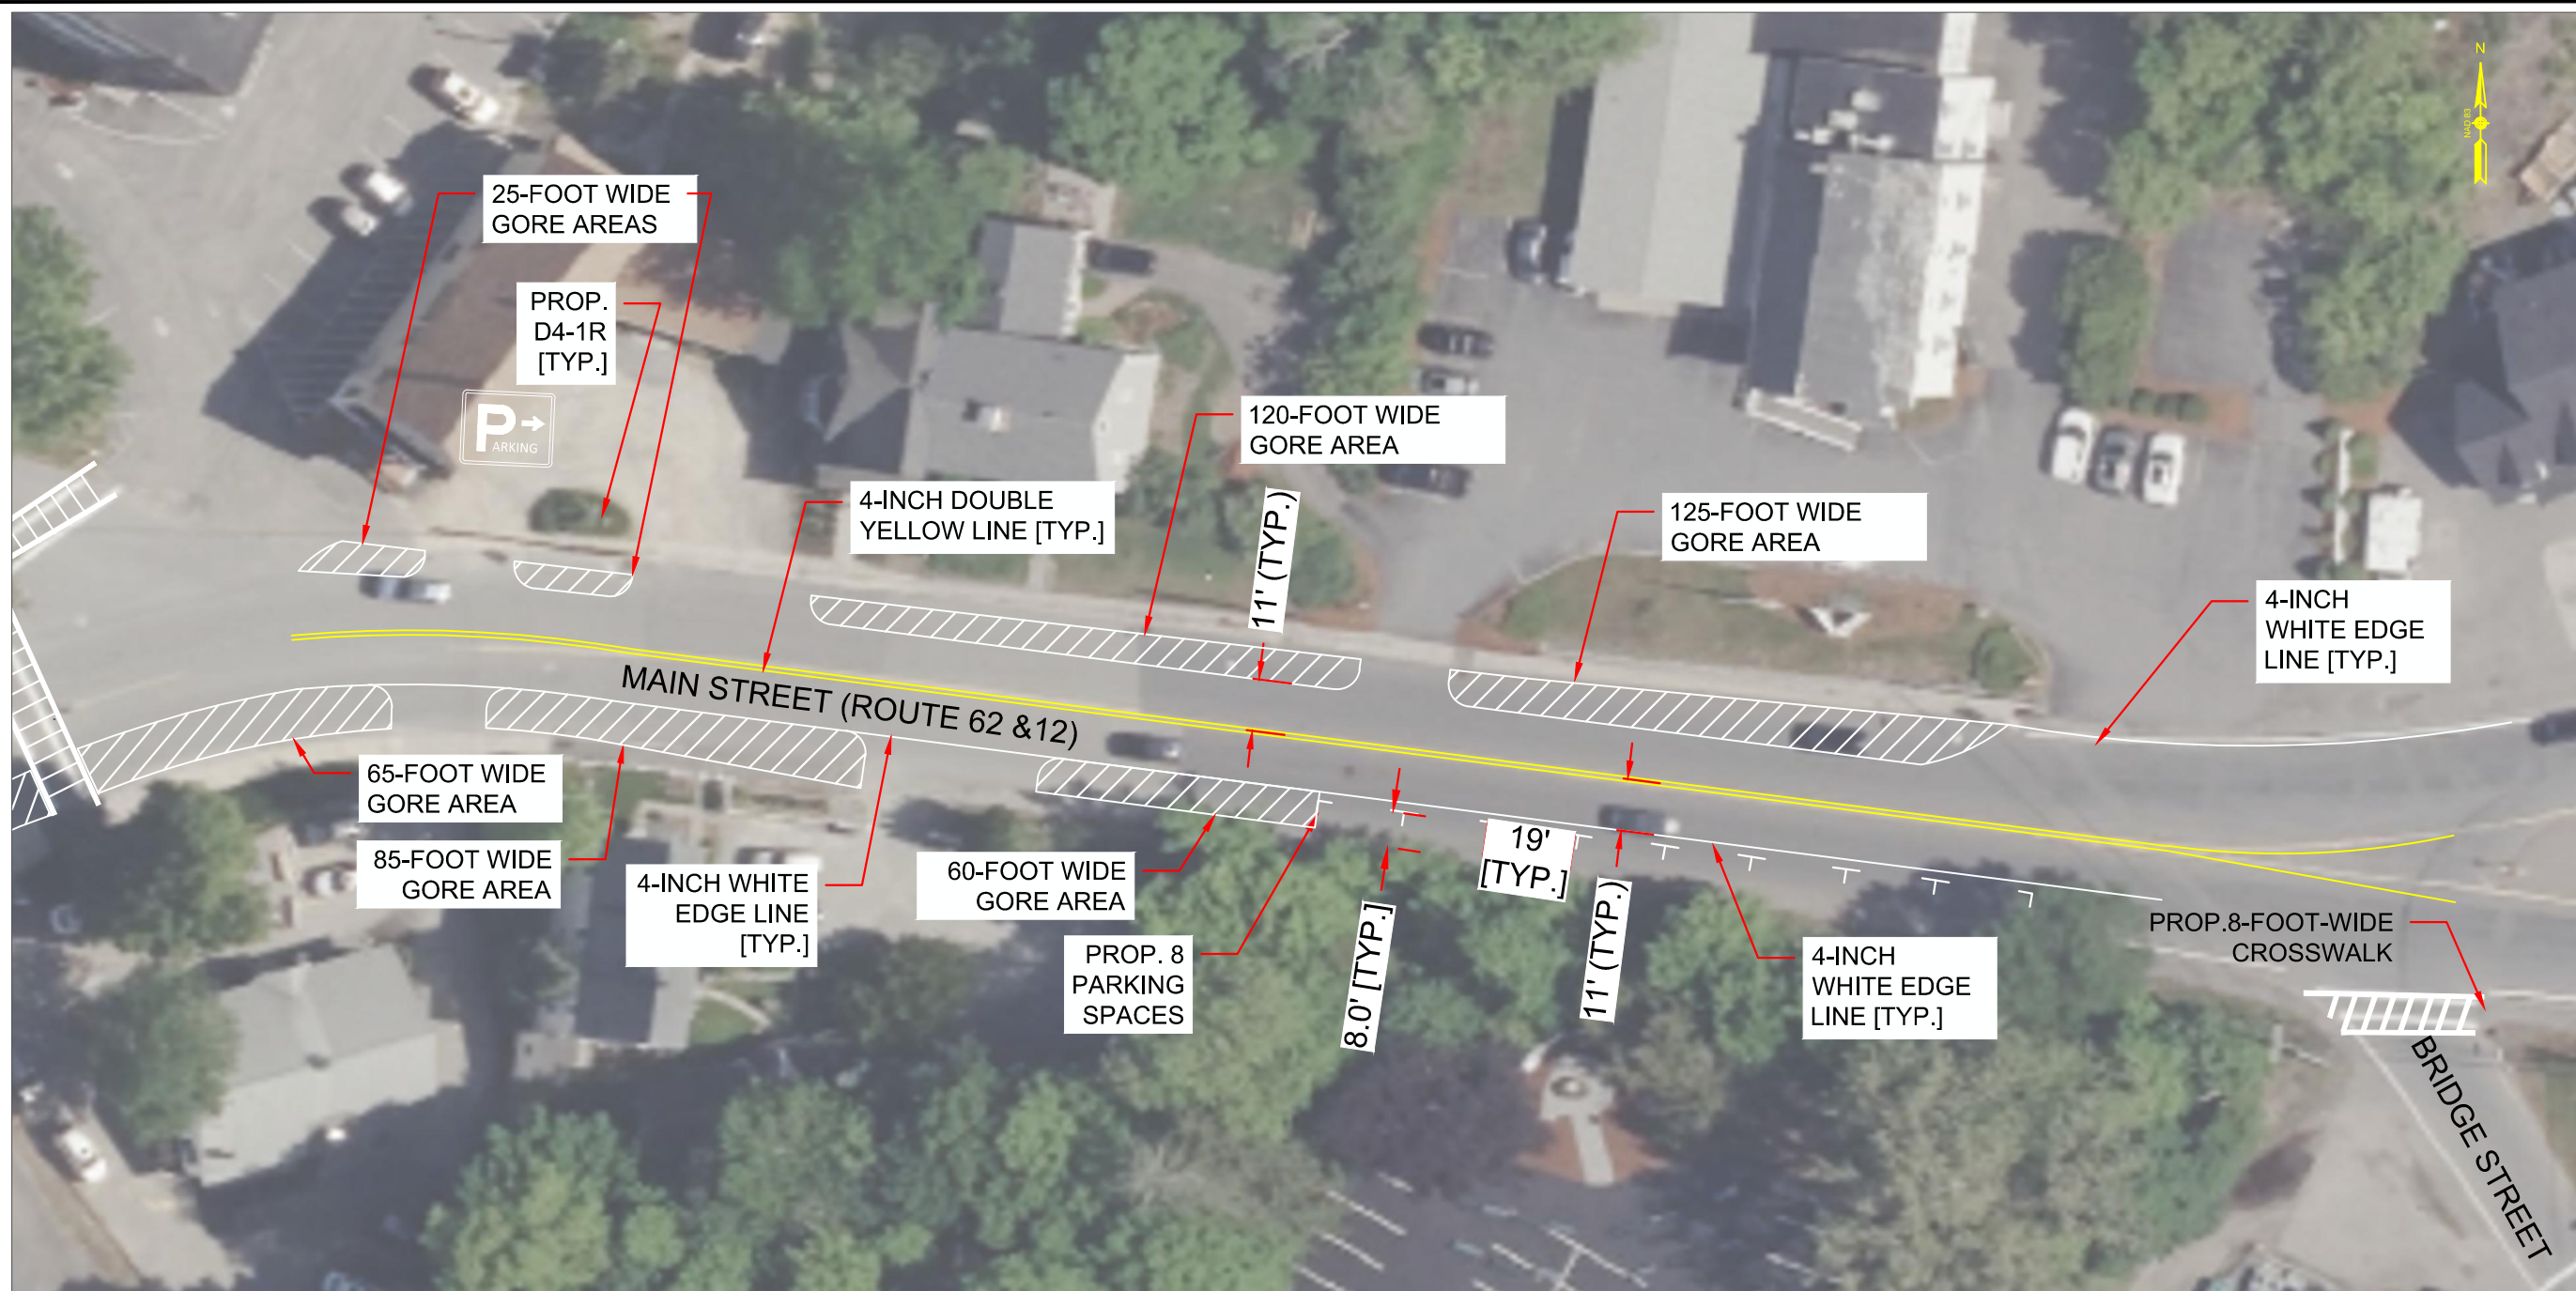


PROJECT: STERLING ROADWAY MARKING PLANS

DESIGN SUBMISSION: FINAL

DRAWING TITLE: LINE STRIPING PLANS

PREPARED FOR:
 TOWN OF STERLING
 DEPARTMENT OF PUBLIC WORKS
 171 WORCESTER ROAD
 STERLING, MASSACHUSETTS

PREPARED BY:
 GREEN INTERNATIONAL AFFILIATES, INC.
 TRANSPORTATION | STRUCTURAL | WATER RESOURCES | CIVIL/SITE
 100 AMES POND DRIVE, SUITE 200 TEWKSBURY, MA 01876
 978.923.0400 | www.greenintl.com

SCALE: AS NOTED DESIGNED BY: J.G.
 DATE: 10/21/2022 DRAWN BY: J.G.
 PROJECT NO. 22112 CHECKED BY: A.V. SHEET NO. 3 OF 4

NO.	DATE	REVISIONS

C:\Users\jgreen\OneDrive\Documents\2022\10\21\20221021\1200\WC\PROJECT DESIGN\JOB FILES\Job Plans\101822.dwg (Printed: 10/20/2022 11:50 PM)

