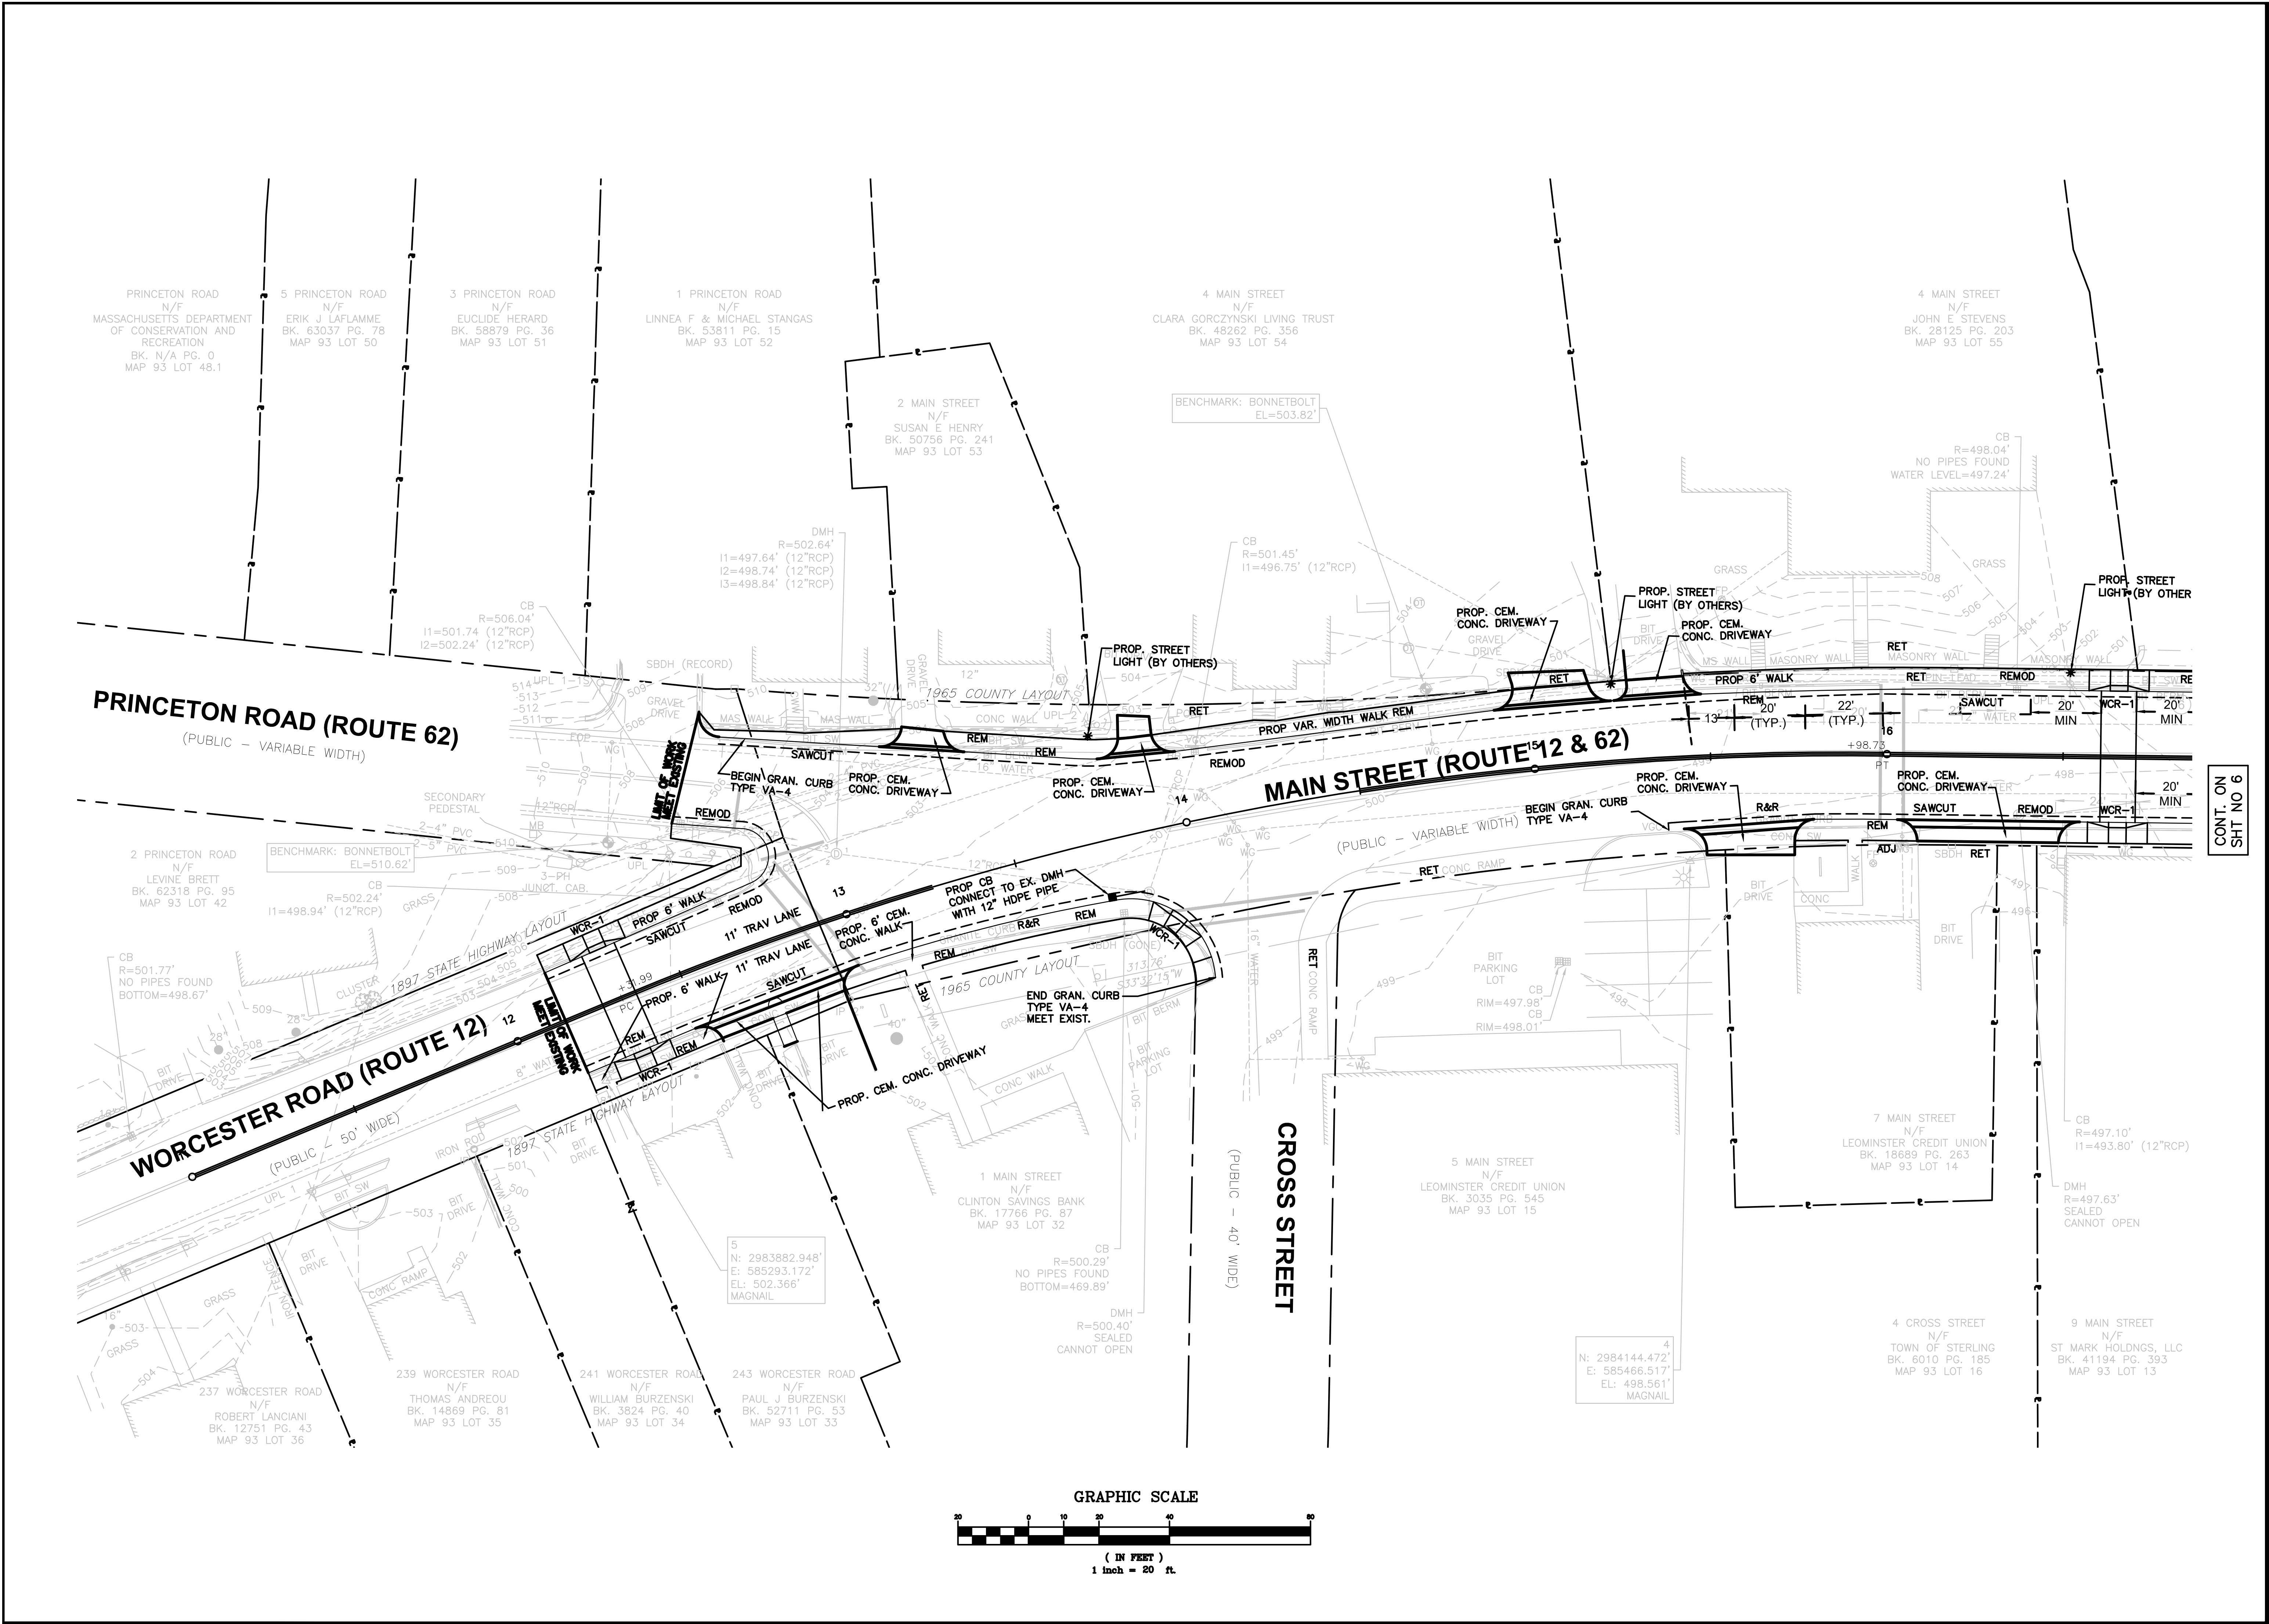


CP-1

FILE NO. _____

SHEET 5 OF 25

CONSTRUCTION PLAN

MAIN STREET SIDEWALK IMPROVEMENT PROJECT

TOWN OF STERLING, MASSACHUSETTS
DEPARTMENT OF PUBLIC WORKS

CADD NO. 5-8 Conplan

SCALE: NONE

CONTRACT: -

JOB NO. 205381

DR BY GTS

CHK BY WGP

APP BY LFK

Weston & Sampson
ENGINEERS, INC.

1899


Weston & Sampson Engineers, Inc.
100 Foxborough Blvd, Foxborough, MA 02035

REGISTERED PROFESSIONAL ENGINEER

DATE _____


APPROVED

DATE _____

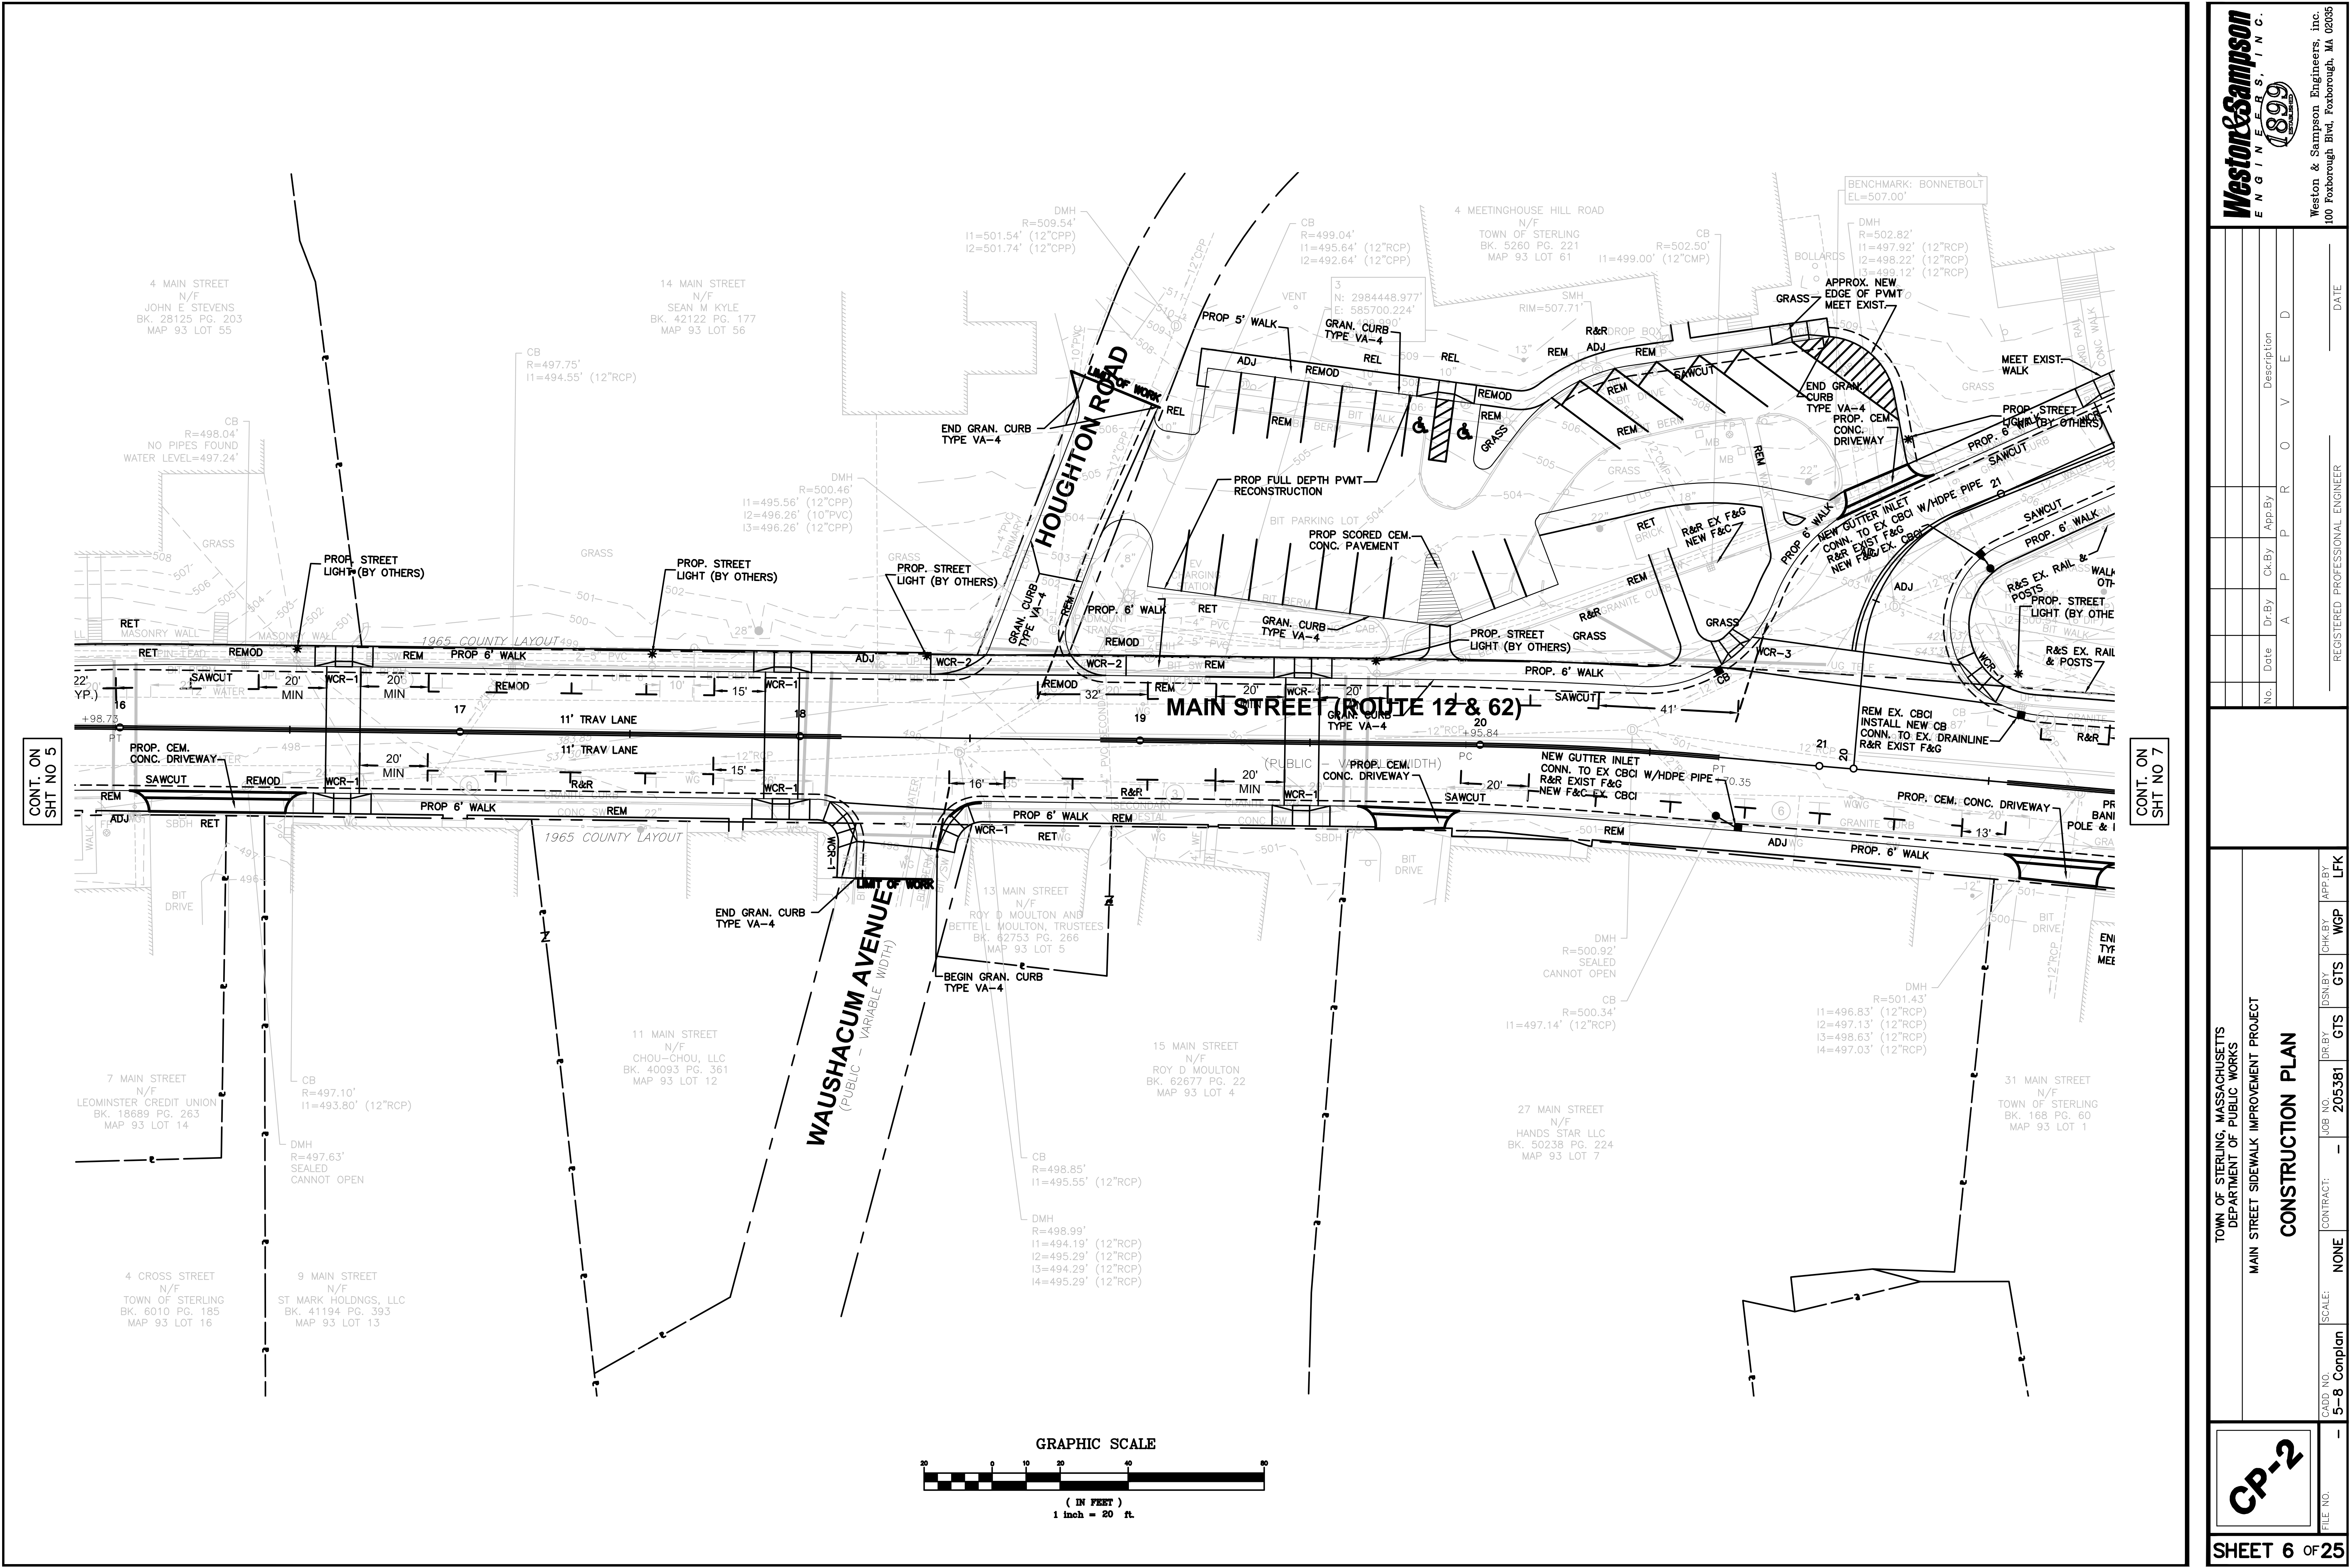

CONT. ON
SHT NO 5

CONT. ON
SHT NO 7

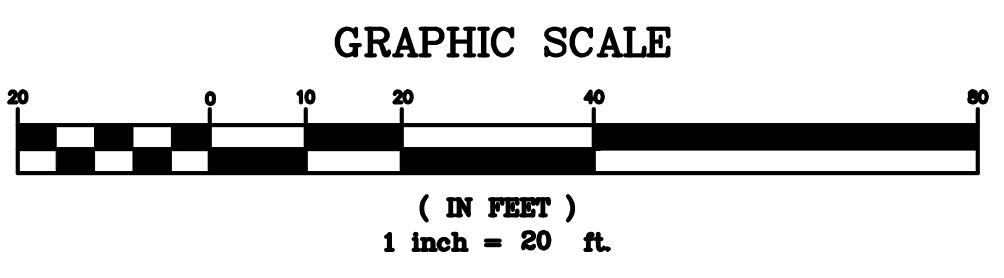

CP-2

FILE NO. -

SHEET 6 OF 25

TOWN OF STERLING, MASSACHUSETTS
DEPARTMENT OF PUBLIC WORKS

MAIN STREET SIDEWALK IMPROVEMENT PROJECT

CONSTRUCTION PLAN

CADD NO. 5-8 Conplan

SCALE: NONE

CONTRACT: -

JOB NO. 205381

DR BY GTS

DSN BY GTS

CHK BY WGP

APP BY LFK

Weston & Sampson
ENGINEERS, INC.


1899

Weston & Sampson Engineers, Inc.
100 Foxborough Blvd, Foxborough, MA 02035

REGISTERED PROFESSIONAL ENGINEER


DATE


No.	Date	Dr. By	Ch. By	App. By	Description
					A P P R O V E D

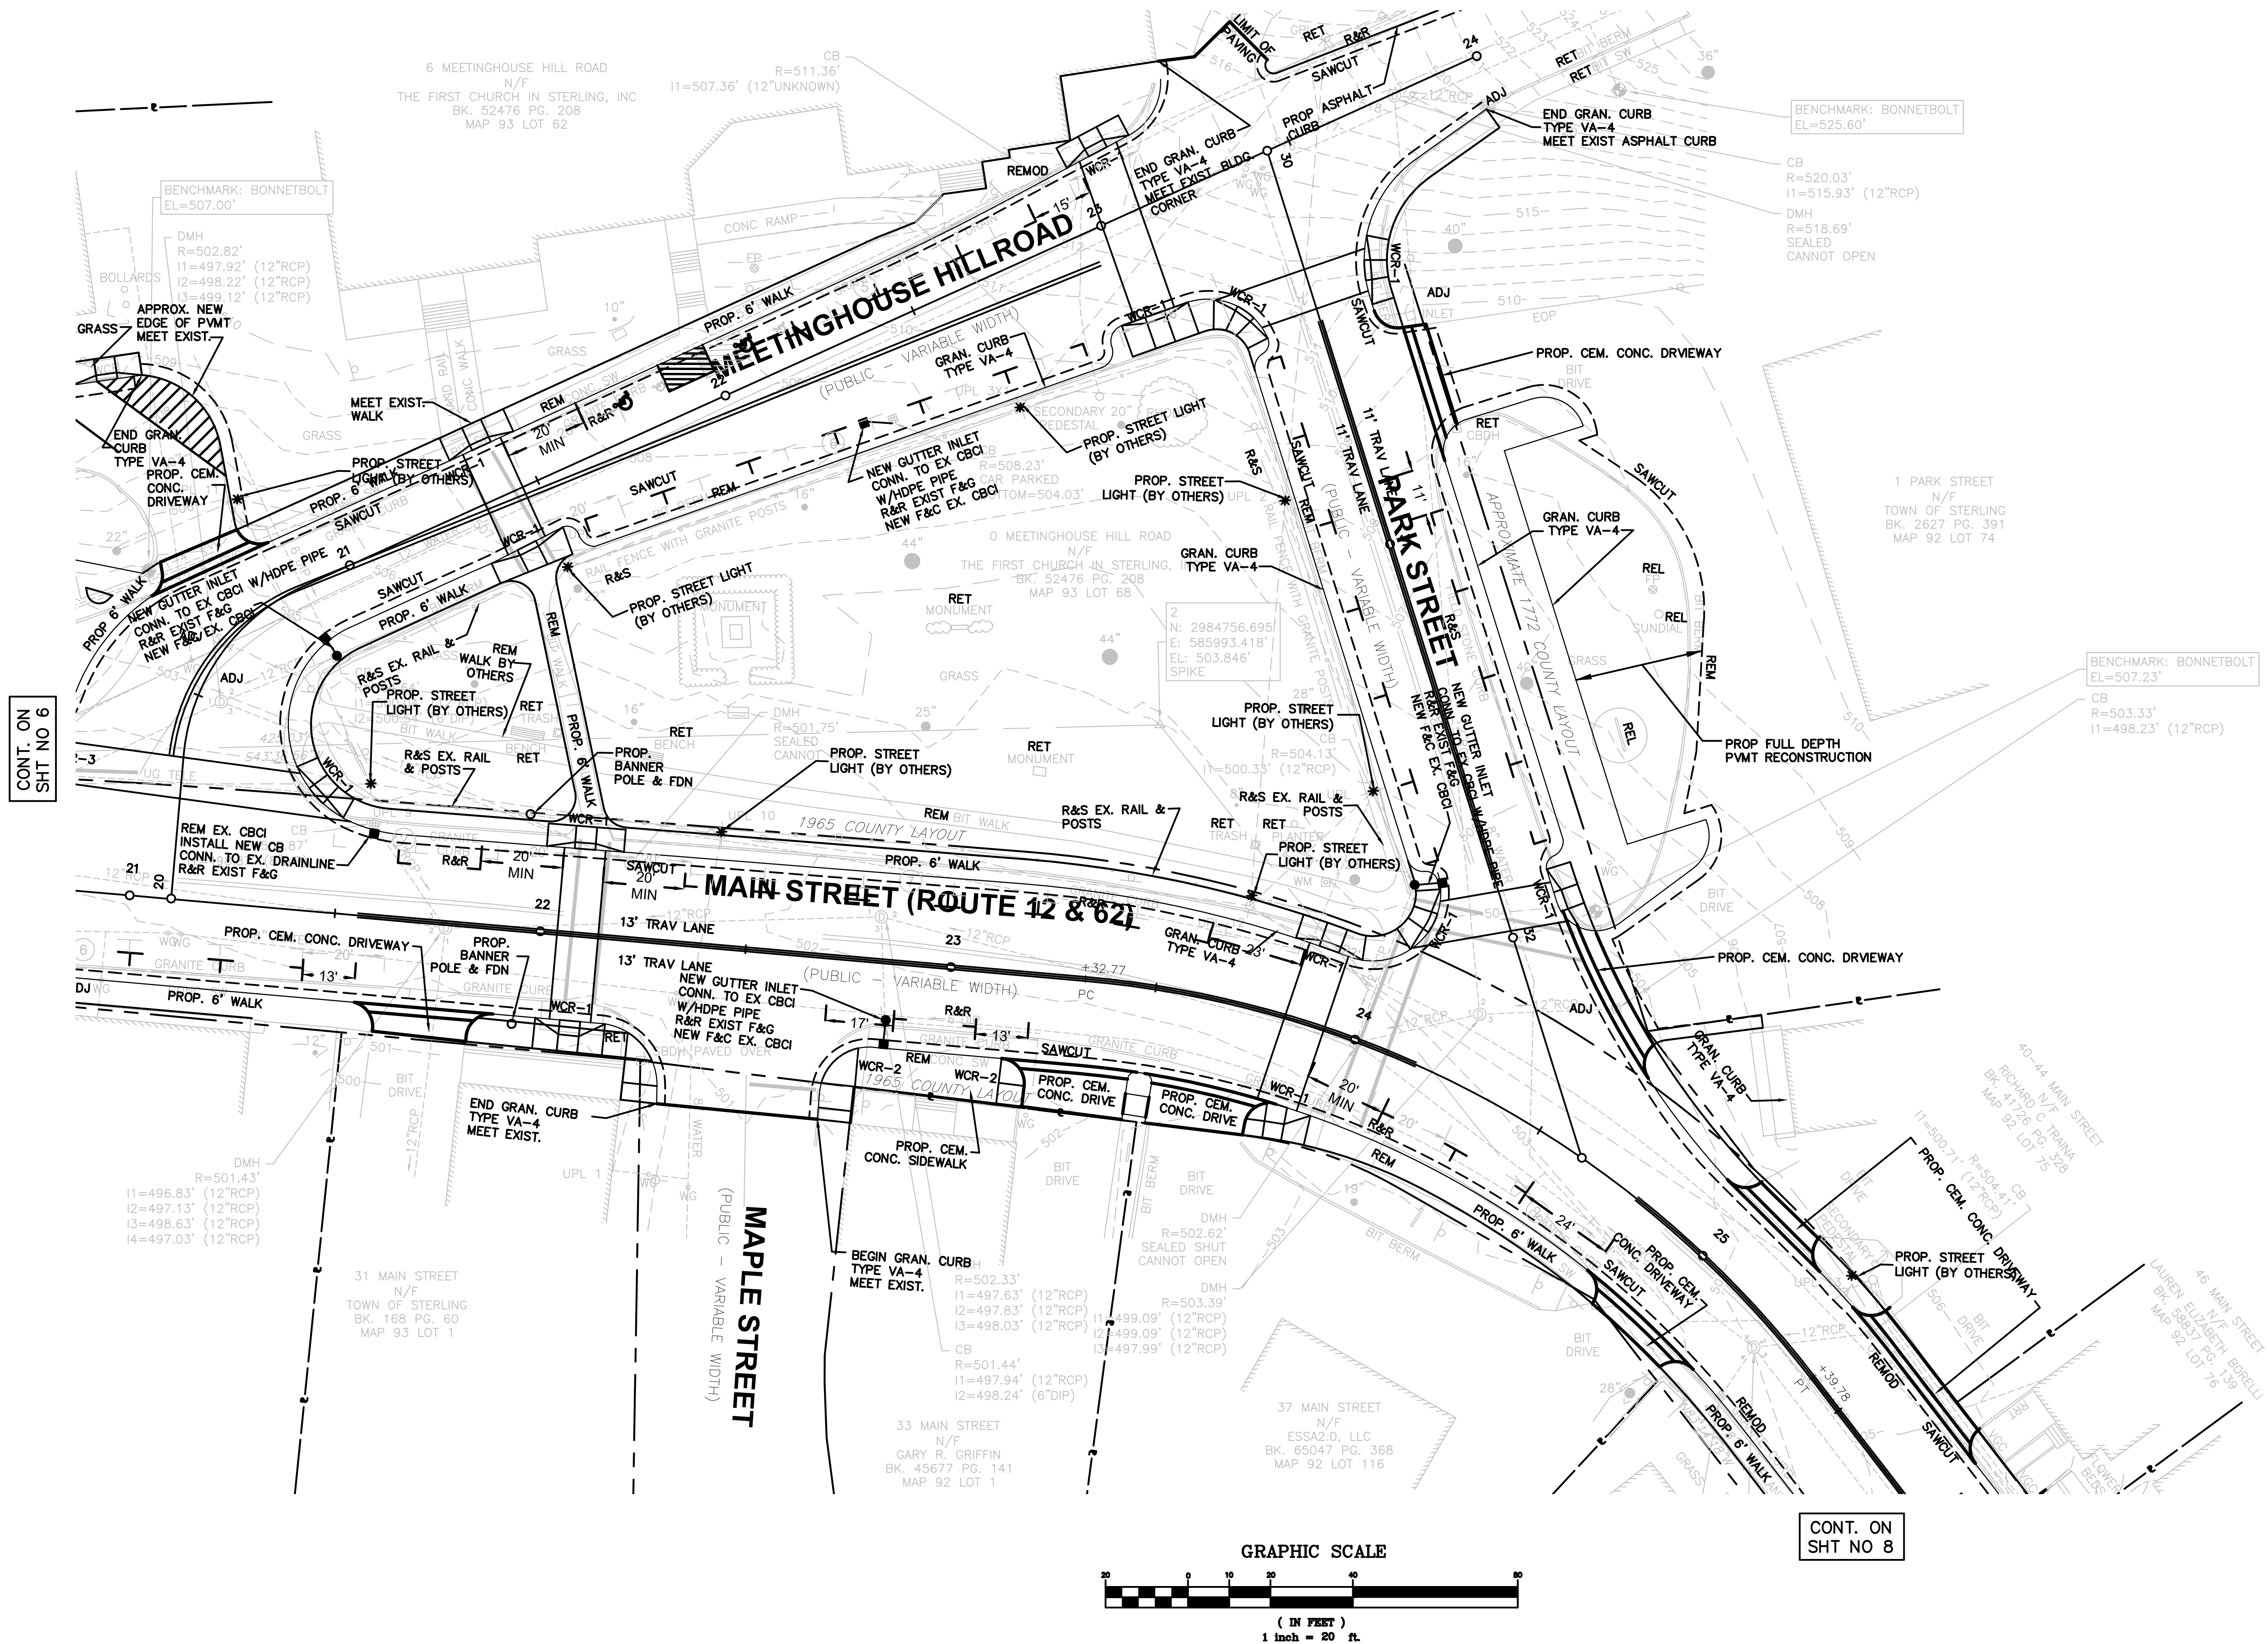

CONT. ON
SHT NO 6

CONT. ON
SHT NO 8

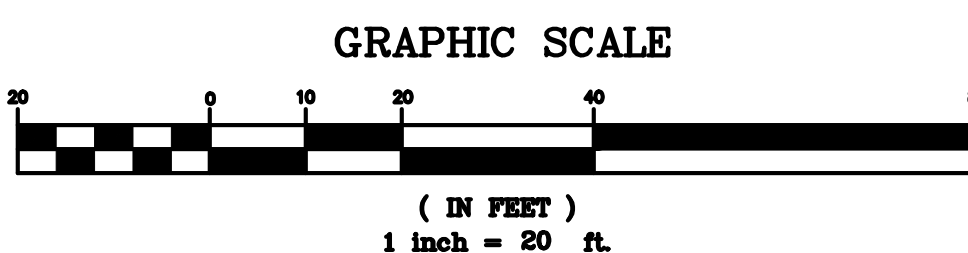

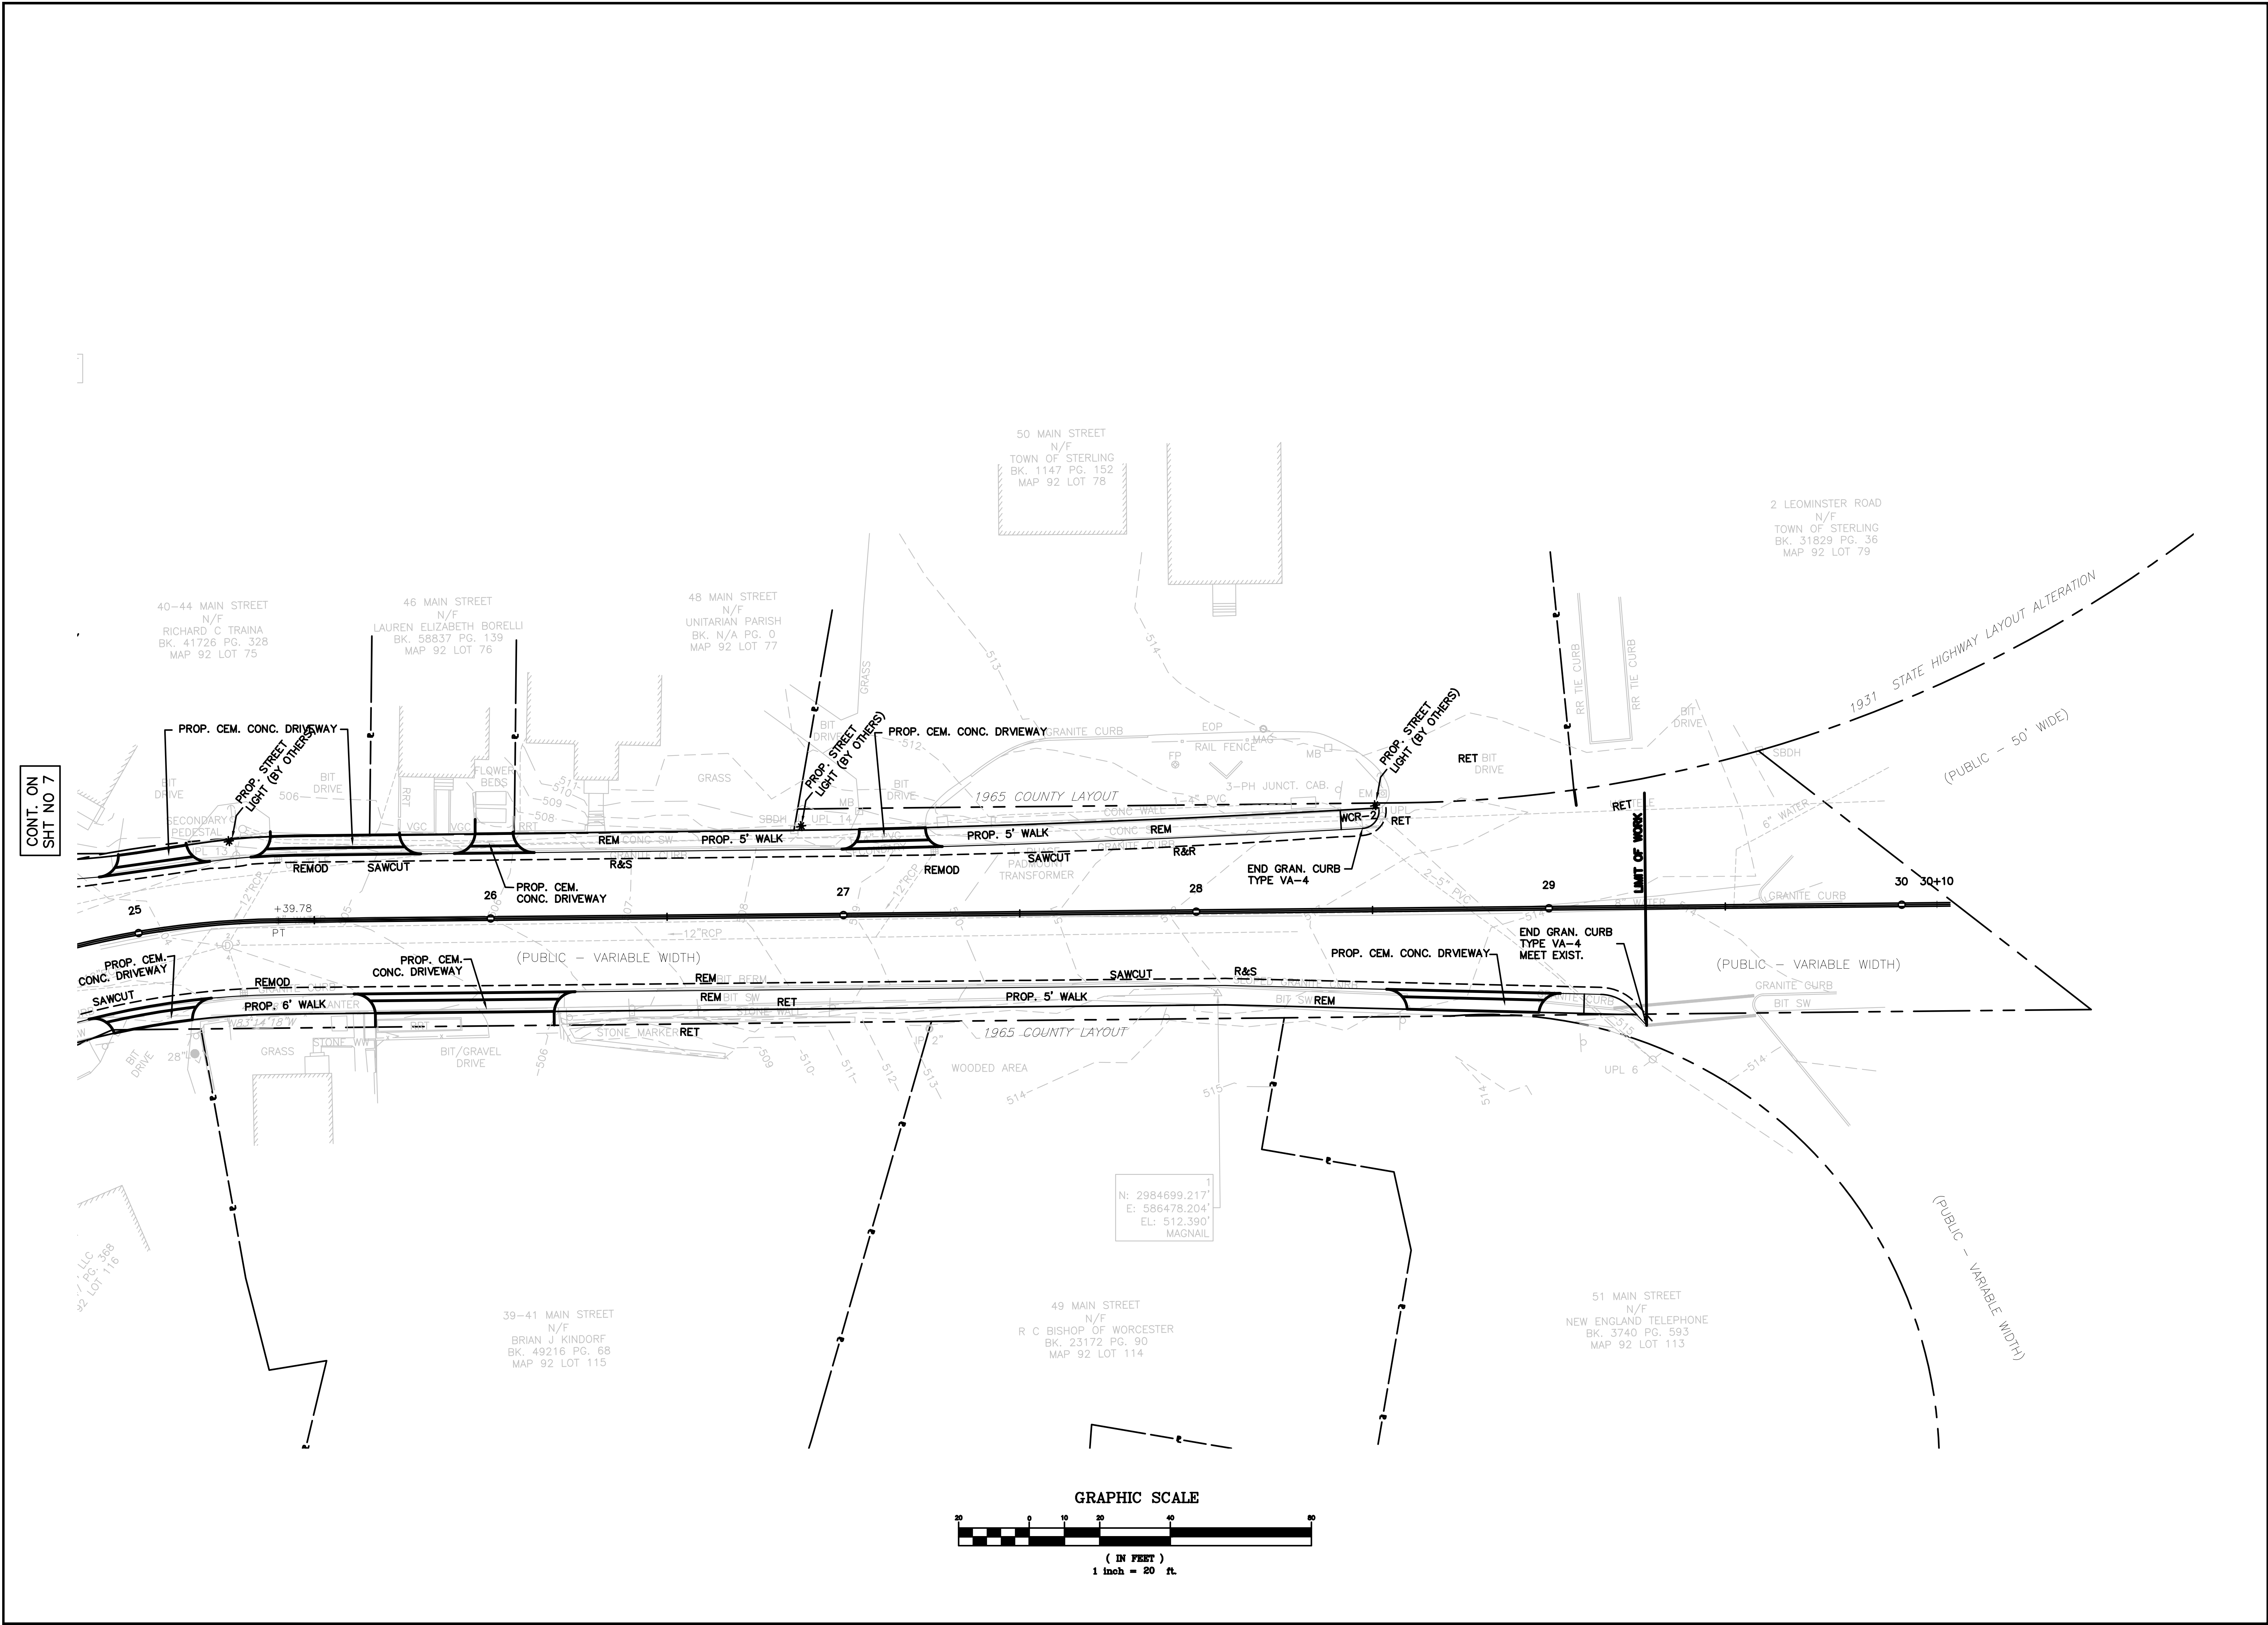

CP-4

FILE NO. _____

SHEET 8 OF 25

TOWN OF STERLING, MASSACHUSETTS DEPARTMENT OF PUBLIC WORKS MAIN STREET SIDEWALK IMPROVEMENT PROJECT CONSTRUCTION PLAN		CADD NO. 5-8 Complan	SCALE: NONE	CONTRACT: -	JOB NO. 205381	DR BY GTS	CHK BY WGP	APP BY LFK	
		REGISTERED PROFESSIONAL ENGINEER		DATE					
		A		P		R		O	
		V		E		E		D	
No.	Date	Dr. By	Ck. By	App. By	Description				

Weston & Sampson
ENGINEERS, INC.
1899
ESTABLISHED

Weston & Sampson Engineers, Inc.
100 Foxborough Blvd, Foxborough, MA 02035

