


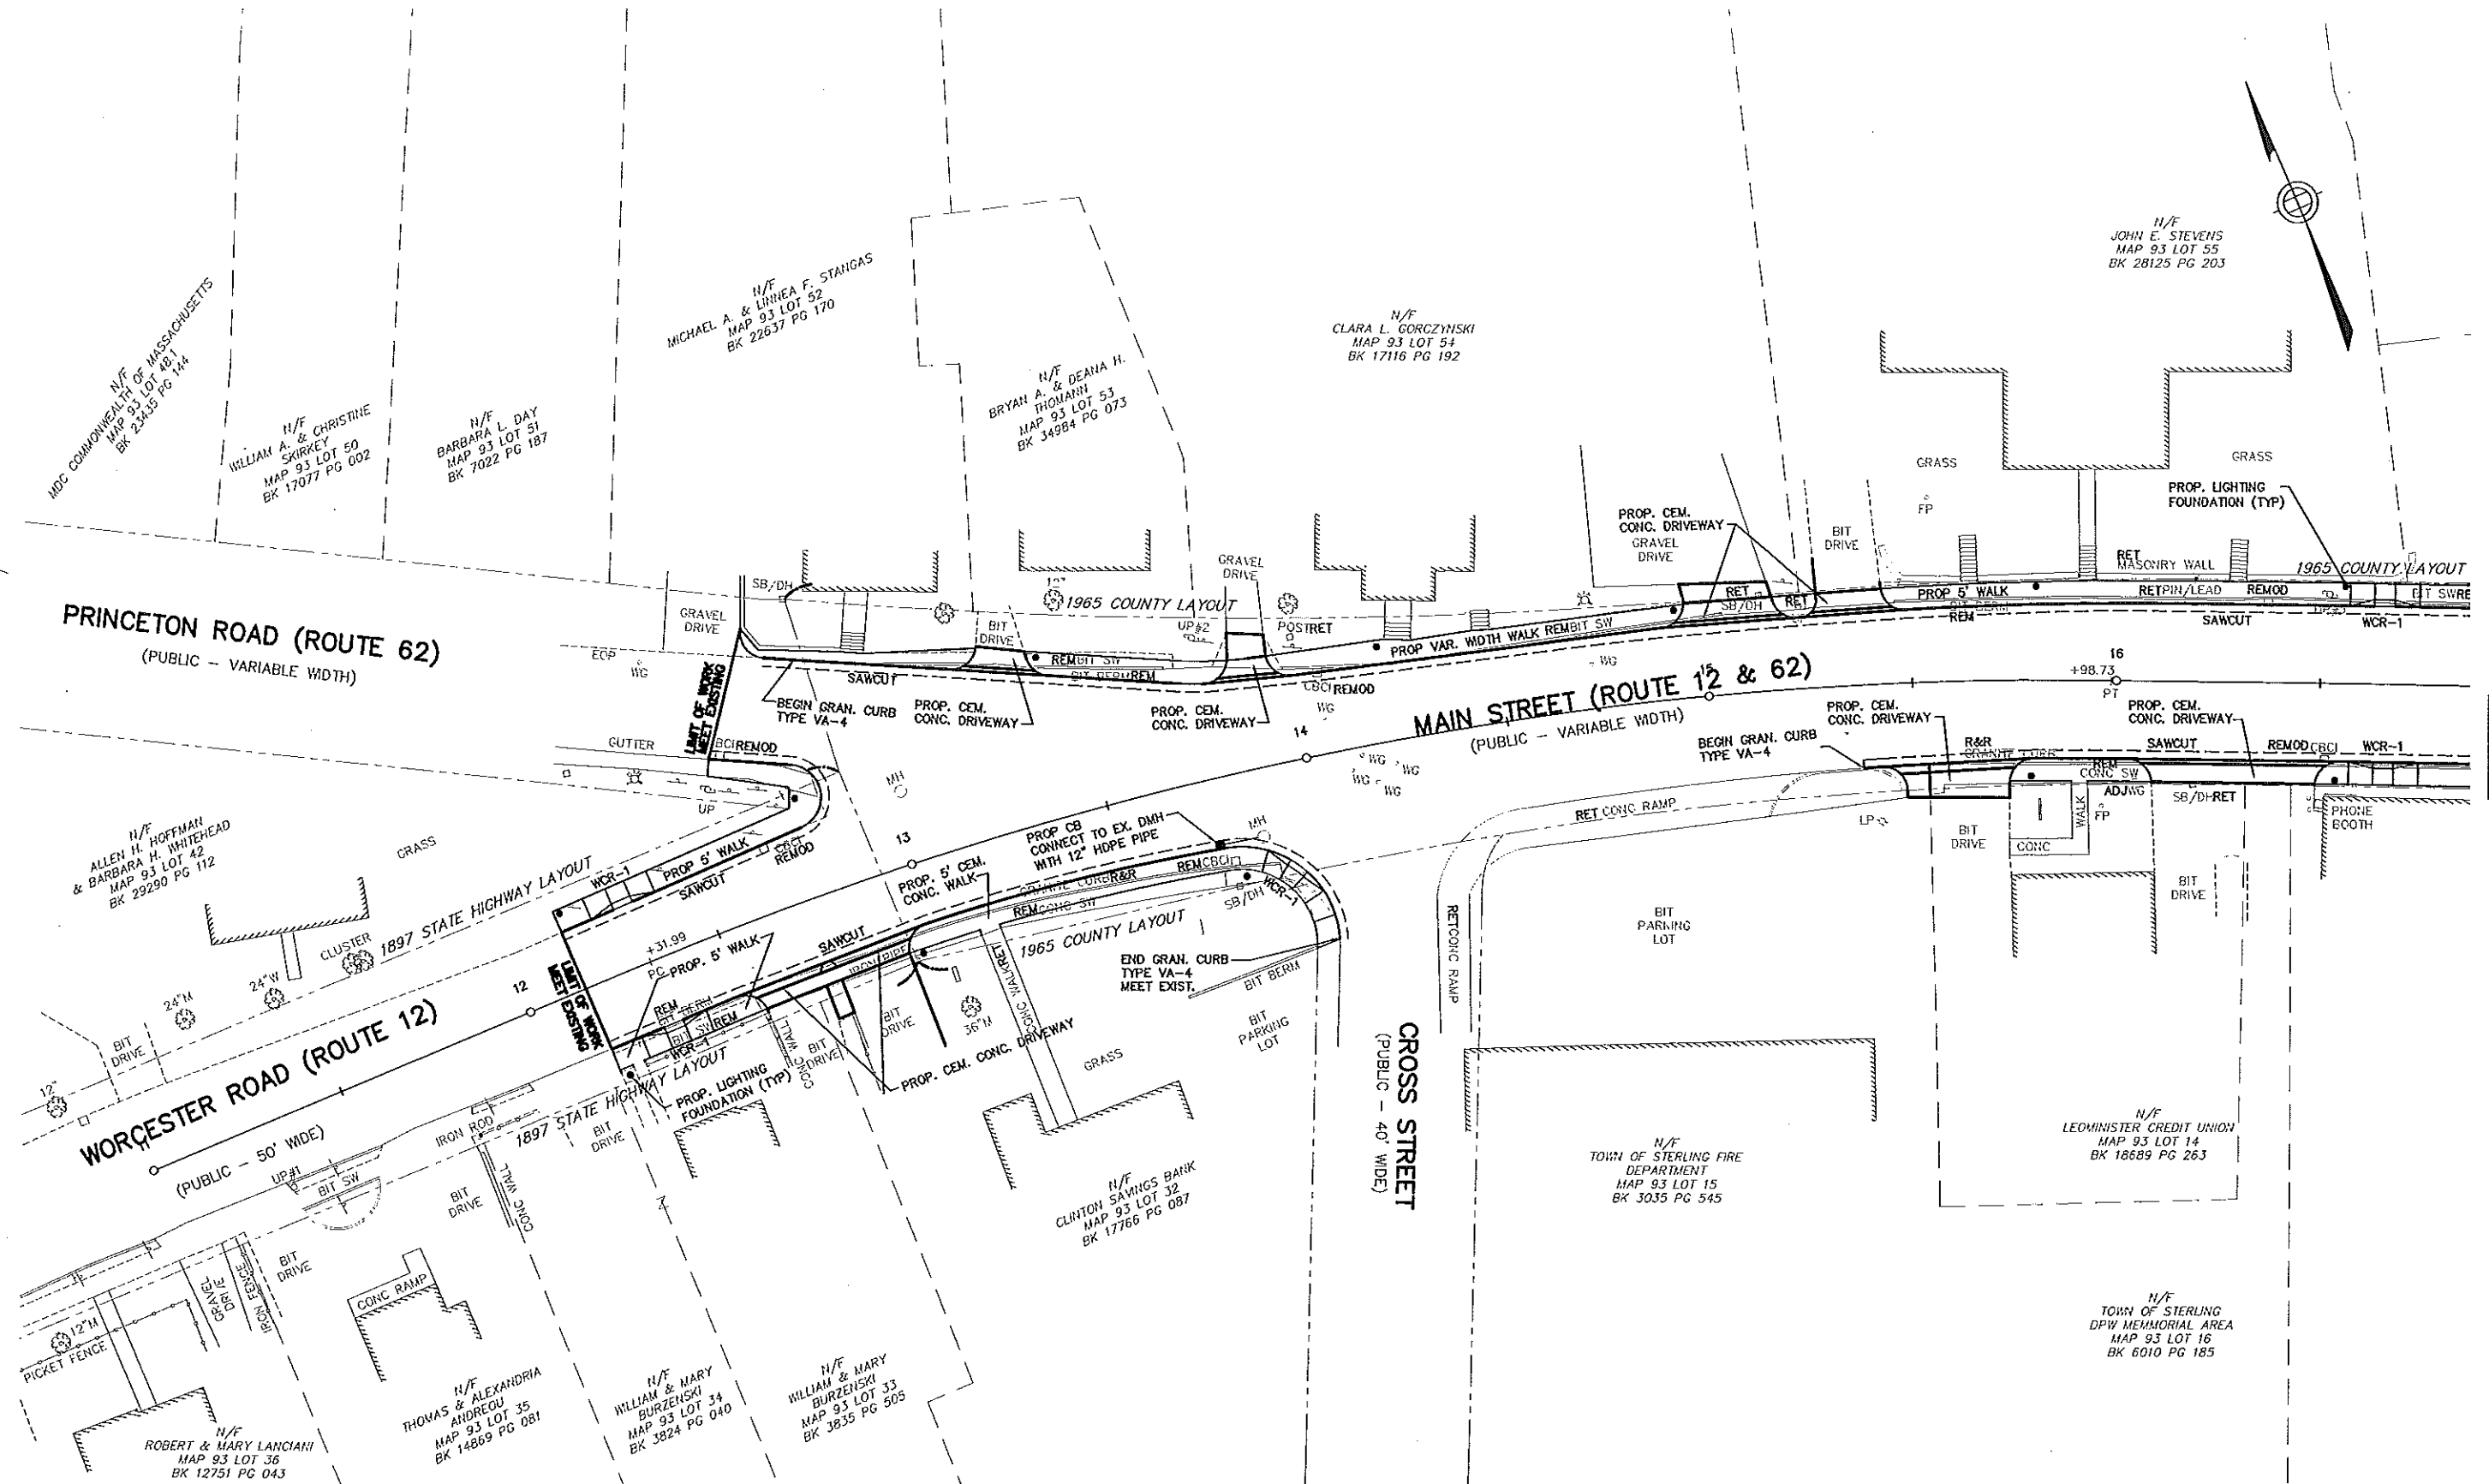

N/E
JOHN E. STEVENS
MAP 93 LOT 55
BK 28125 PG 203

N/E
MICHAEL A. & LINNEA F. STANGAS
MAP 93 LOT 52
BK 22637 PG 170

N/E
CLARA L. GORCZYNSKI
MAP 93 LOT 54
BK 17116 PG 192

N/E
BRYAN A. & DEANA H. THOMANN
MAP 93 LOT 53
BK 34984 PG 073

N/E
WILLIAM A. & CHRISTINE SKIRKEY
MAP 93 LOT 50
BK 17077 PG 002

N/E
BARBARA L. DAY
MAP 93 LOT 51
BK 7022 PG 187

N/E
MDC COMMONWEALTH OF MASSACHUSETTS
MAP 93 LOT 48.1
BK 23435 PG 144


PRINCETON ROAD (ROUTE 62)
(PUBLIC - VARIABLE WIDTH)


MAIN STREET (ROUTE 12 & 62)
(PUBLIC - VARIABLE WIDTH)

WORCESTER ROAD (ROUTE 12)
(PUBLIC - 50' WIDE)

CROSS STREET
(PUBLIC - 40' WIDE)

CONT. ON
SHT NO 6

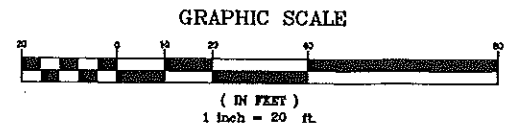

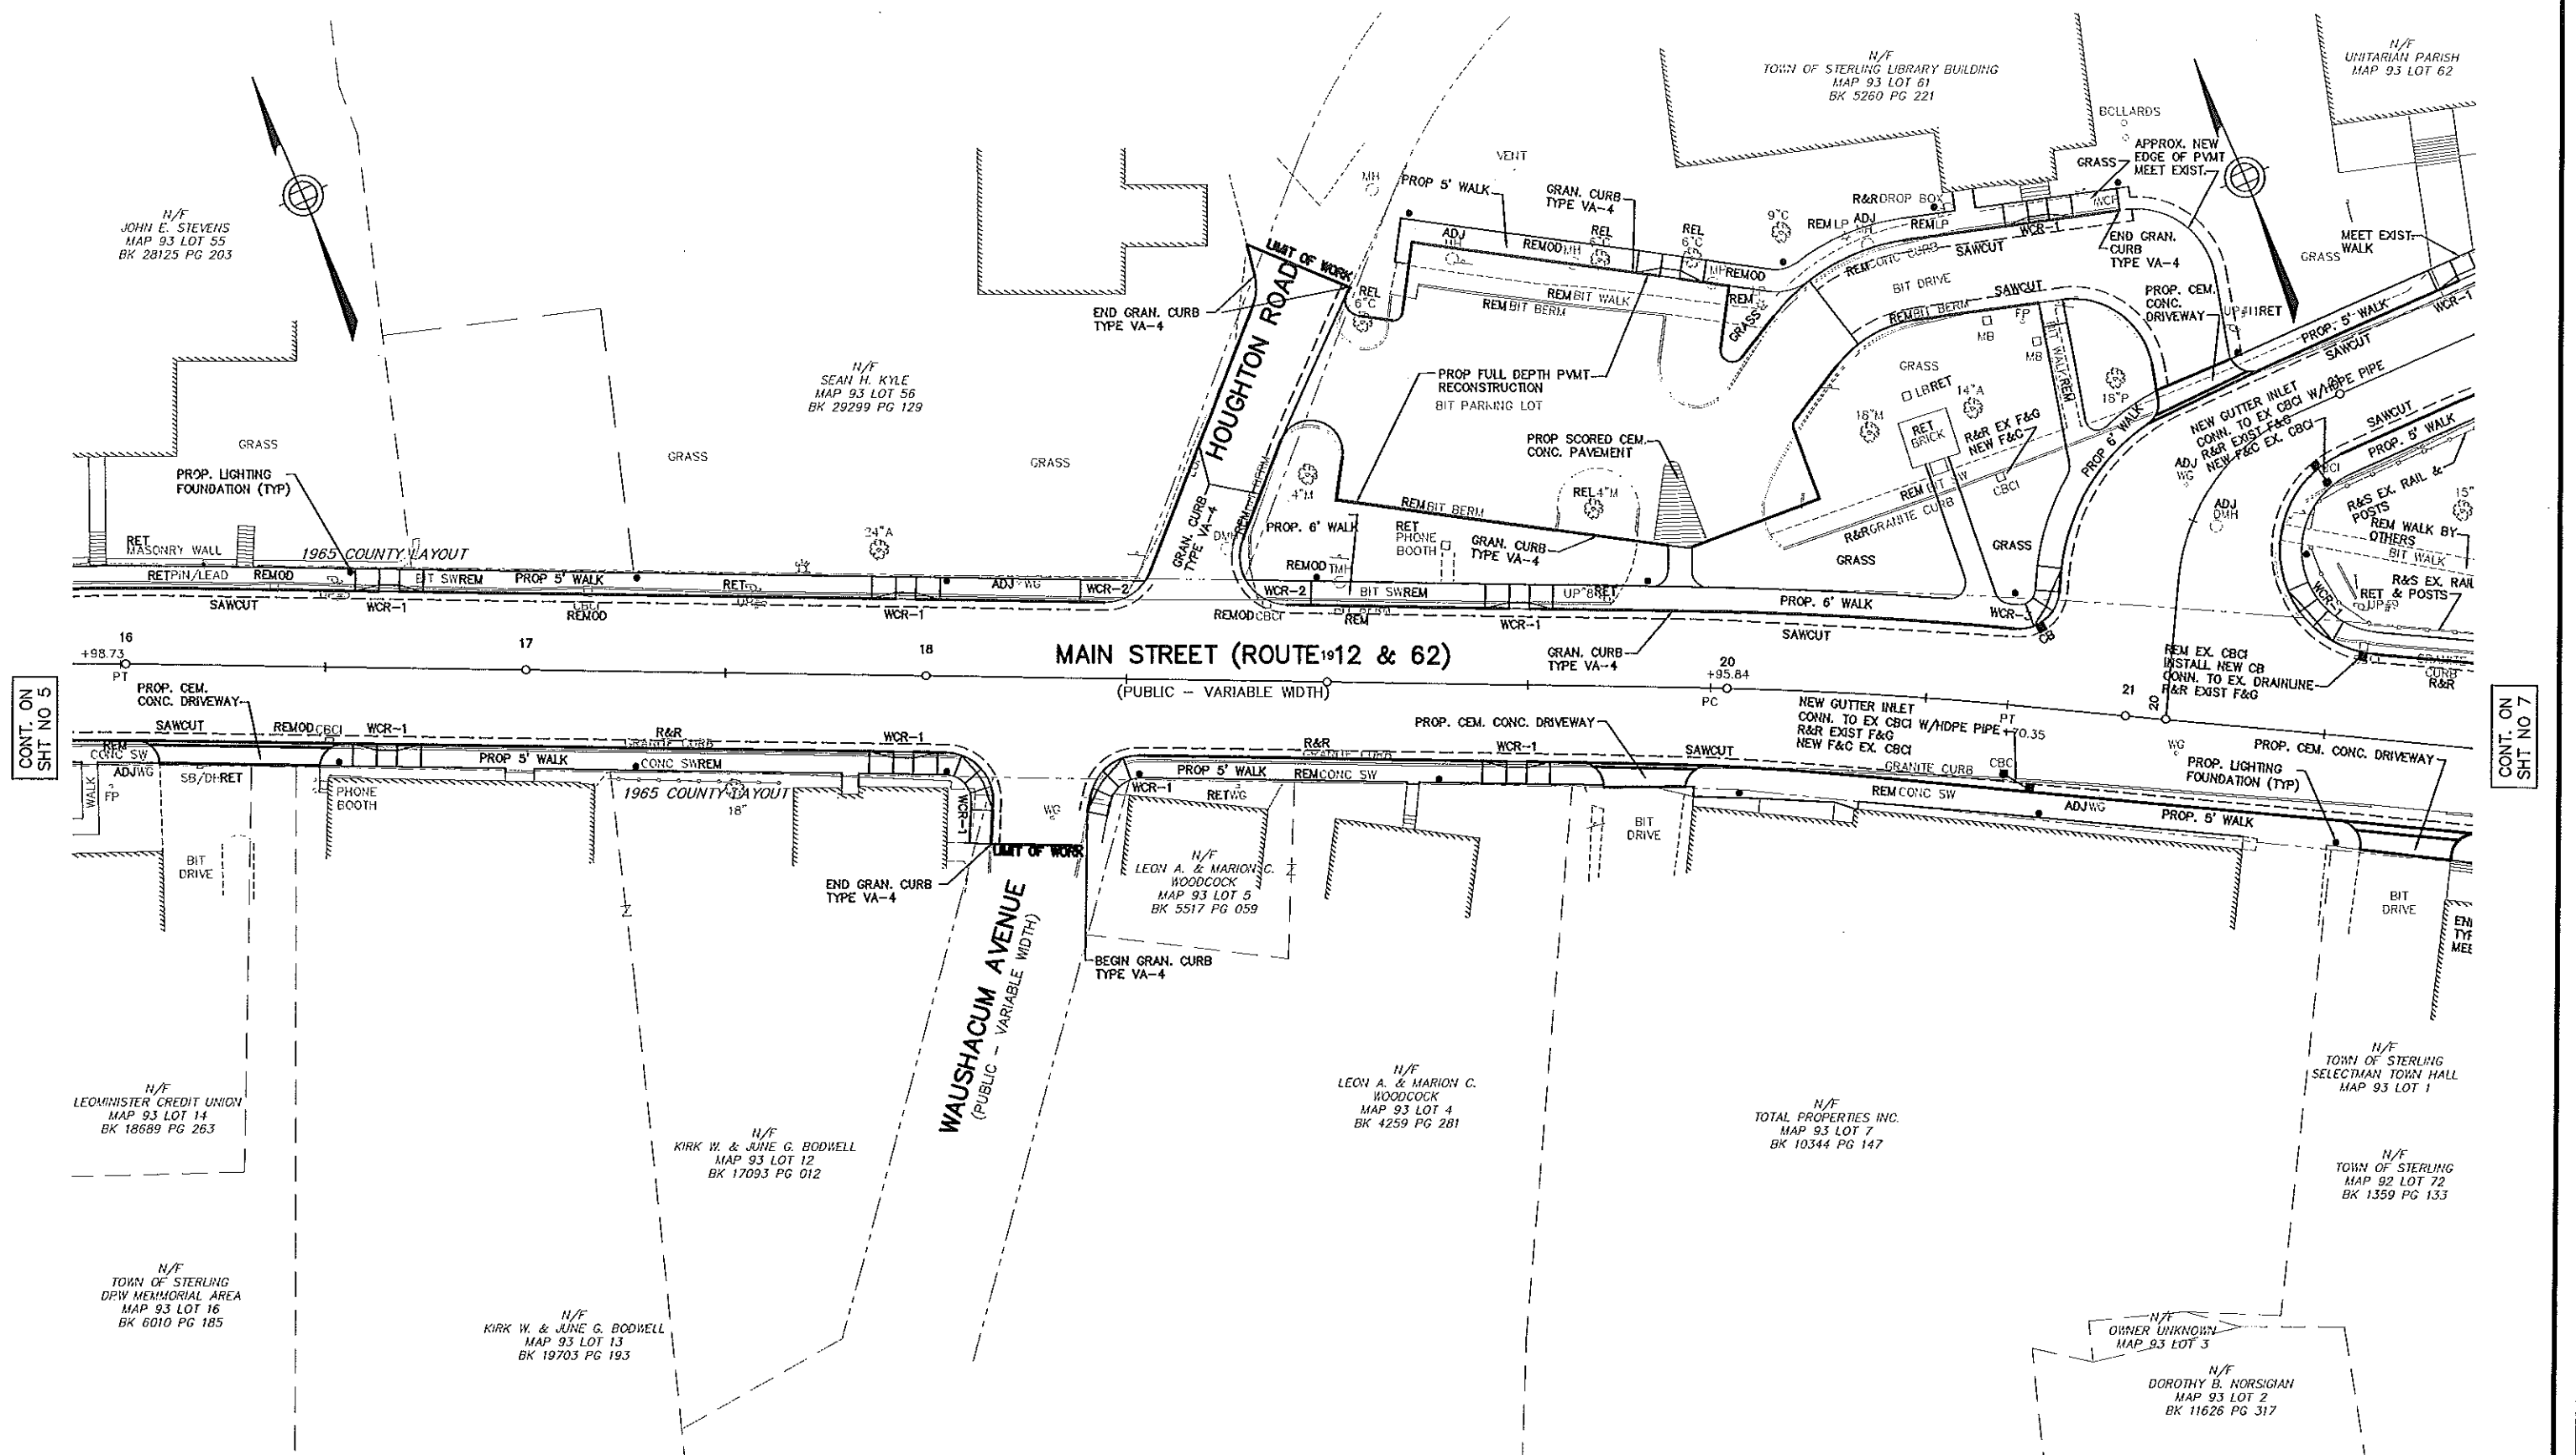


CONT. ON
SHT NO 5

CONT. ON
SHT NO 7


MAIN STREET (ROUTE 12 & 62)

(PUBLIC - VARIABLE WIDTH)

WAUSHACUM AVENUE
(PUBLIC - VARIABLE WIDTH)

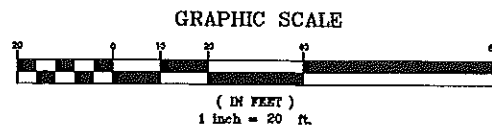



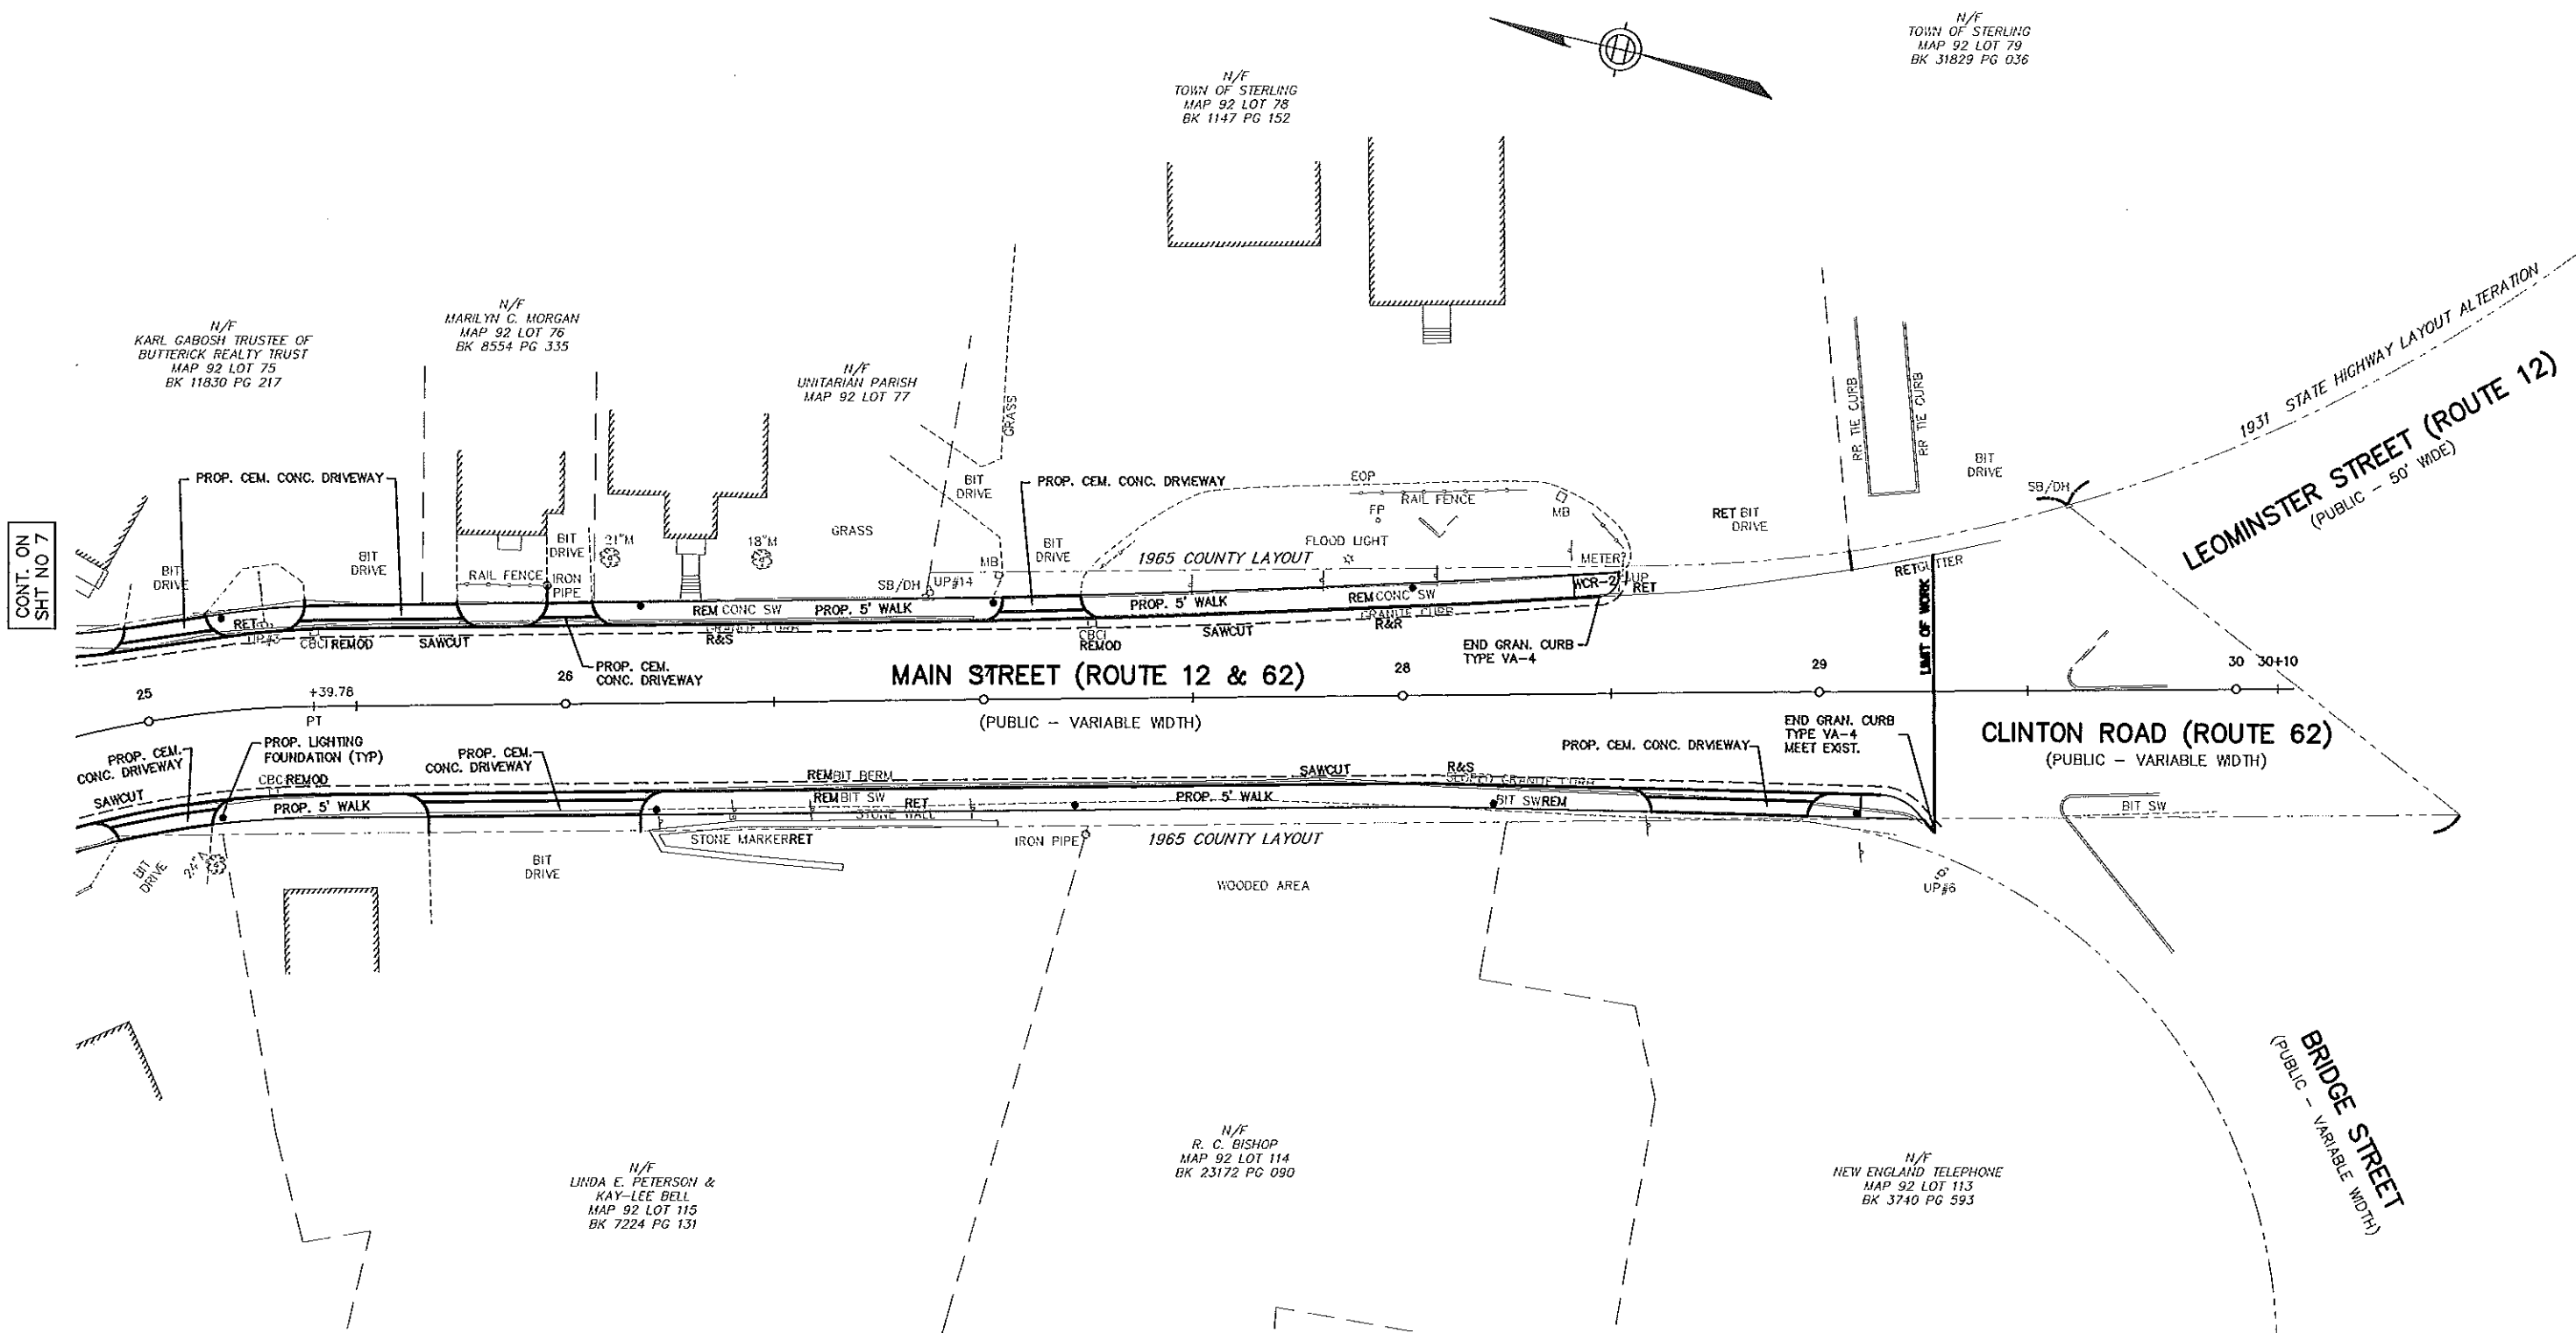

CONT. ON
SHT NO 7

